


| Rev | Date | Description | Designed | Drawn | Checked |
|-----|--------|-------------|----------|-------|---------|
| | XXXXXX | | XXX | XXX | XXX |

**GROVE ST IMPROVEMENT PLAN
DEMOLITION PLAN
STA 1+00 TO 11+50
CITY OF HEALDSBURG**


City Of
Healdsburg
County Of
Sonoma
State Of
California

Prepared Under the Direction of:

| | |
|-----------------|-------------|
| Sheet | C1.0 |
| Scale: | 1" = 20' |
| Date: | 3/10/25 |
| Project Number: | 2300211 |
| Plan File: | |

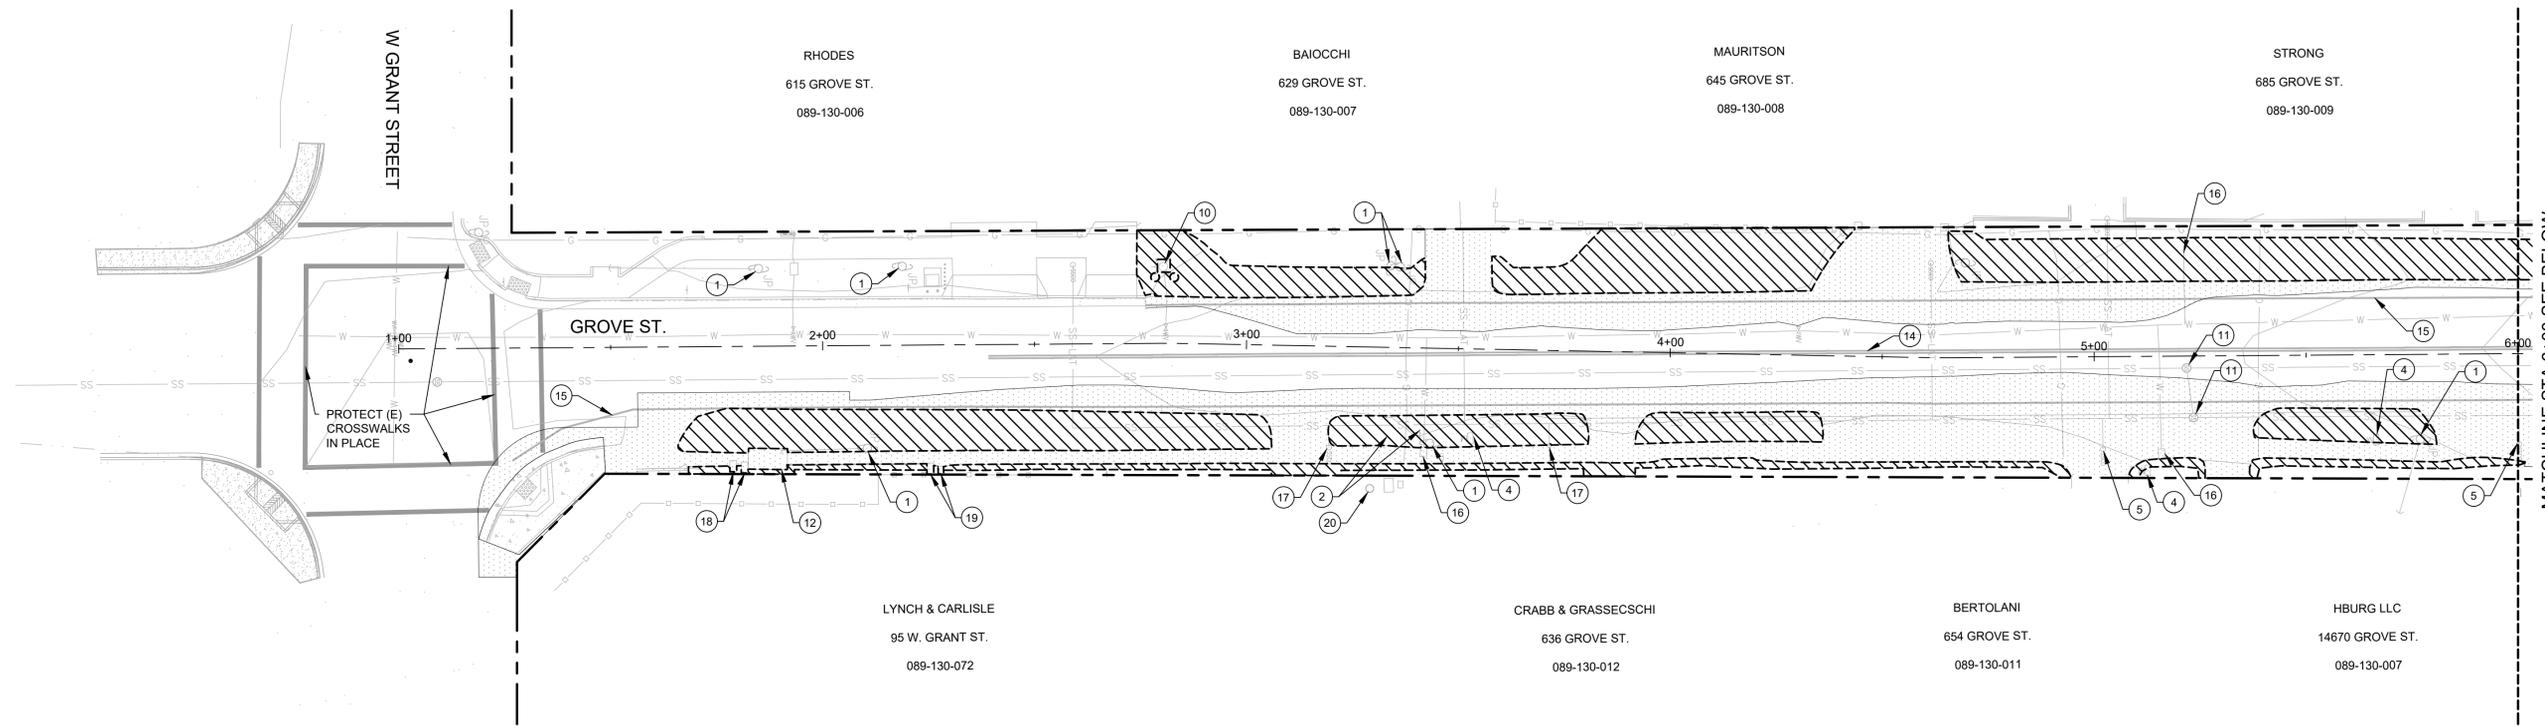

PLAN VIEW
SCALE: HOR. 1"=20'

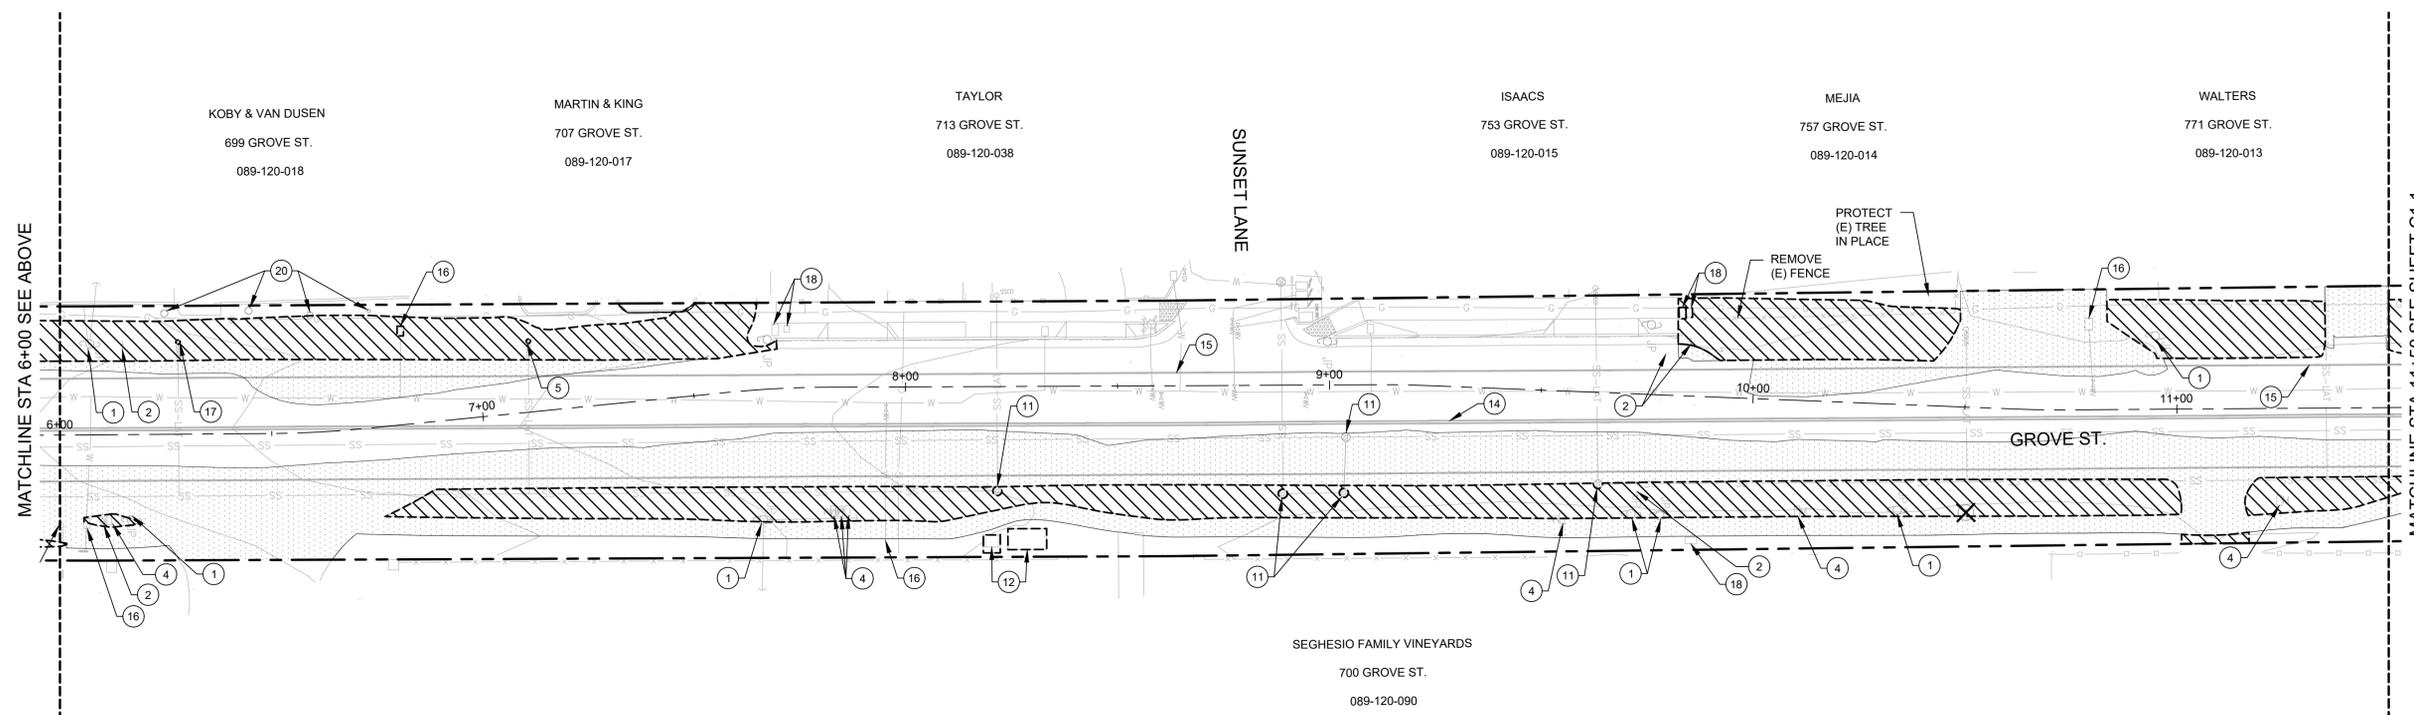

PLAN VIEW
SCALE: HOR. 1"=20'

KEYNOTES


- | | |
|--|--|
| 1 JOINT POLE TO BE REMOVED BY SEPARATE RULE 20 PROJECT | 9 ADJUST DRAIN INLET TO GRADE |
| 2 SIGN TO BE REMOVED | 10 ADJUST HYDRANT TO GRADE |
| 3 REMOVE AND RELOCATE WATER METER BOX (SEE SHEETS C7.0 TO C7.6 FOR NEW LOCATION) | 11 ADJUST SSMH TO GRADE |
| 4 REMOVE AND RELOCATE MAILBOX (SEE SHEETS C3.0 TO C3.3 FOR NEW LOCATION) | 12 ADJUST HIGH VOLTAGE ELECTRICAL VAULT TO GRADE |
| 5 ADJUST SSCO TO GRADE | 13 ADJUST WATER VALVE TO GRADE |
| 6 REMOVE AND RELOCATE BOLLARD | 14 REMOVE YELLOW CENTERLINE STRIPING |
| 7 AC BERM TO BE REMOVED | 15 REMOVE WHITE STRIPING |
| 8 ADJUST SDMh TO GRADE | 16 ADJUST WATER METER BOX TO GRADE |

DEMOLITION LEGEND


- | | |
|--|------------------------------|
| | REMOVE (E) AC (45,497 SF) |
| | CLEAR & GRUB (42,337 SF) |
| | REMOVE (E) CONCRETE (888 SF) |
| | REMOVE (E) TREE |
| | (E) EDGE OF PAVEMENT |




Graphic Scale (in feet)

 

95% PLAN SET

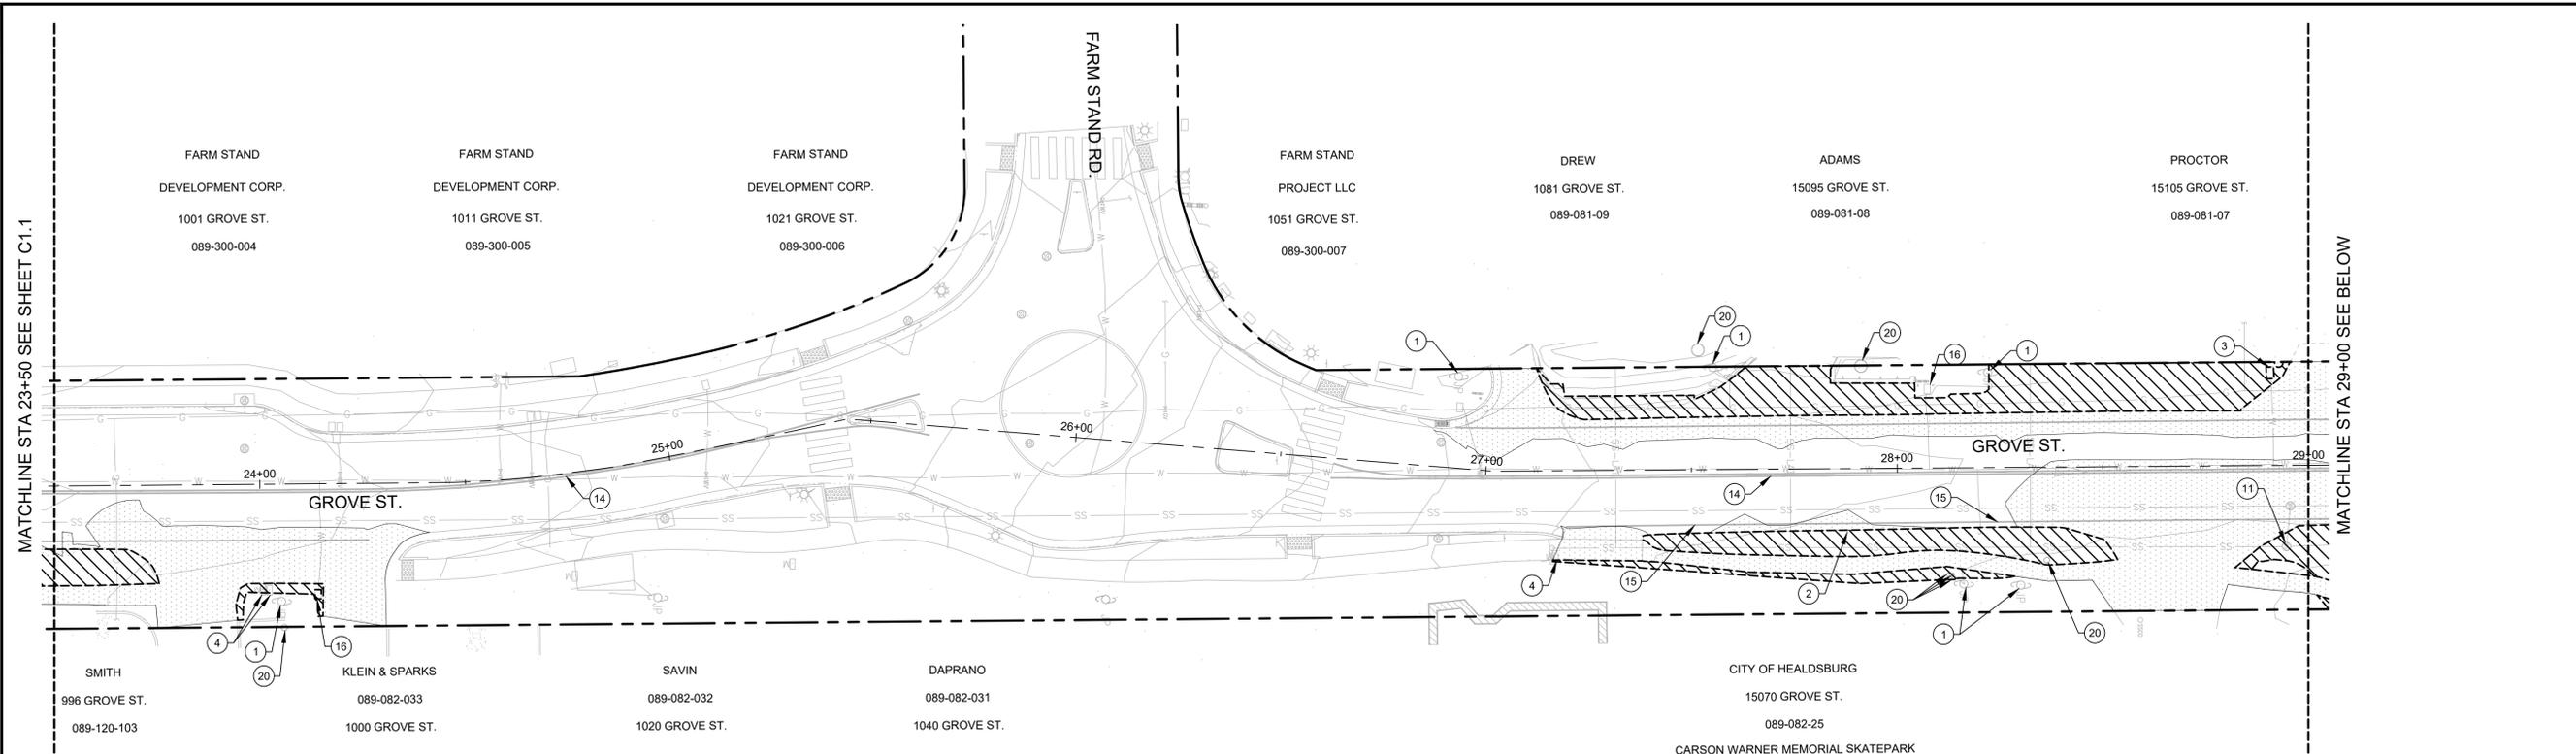

PLAN VIEW
SCALE: HOR. 1"=20'

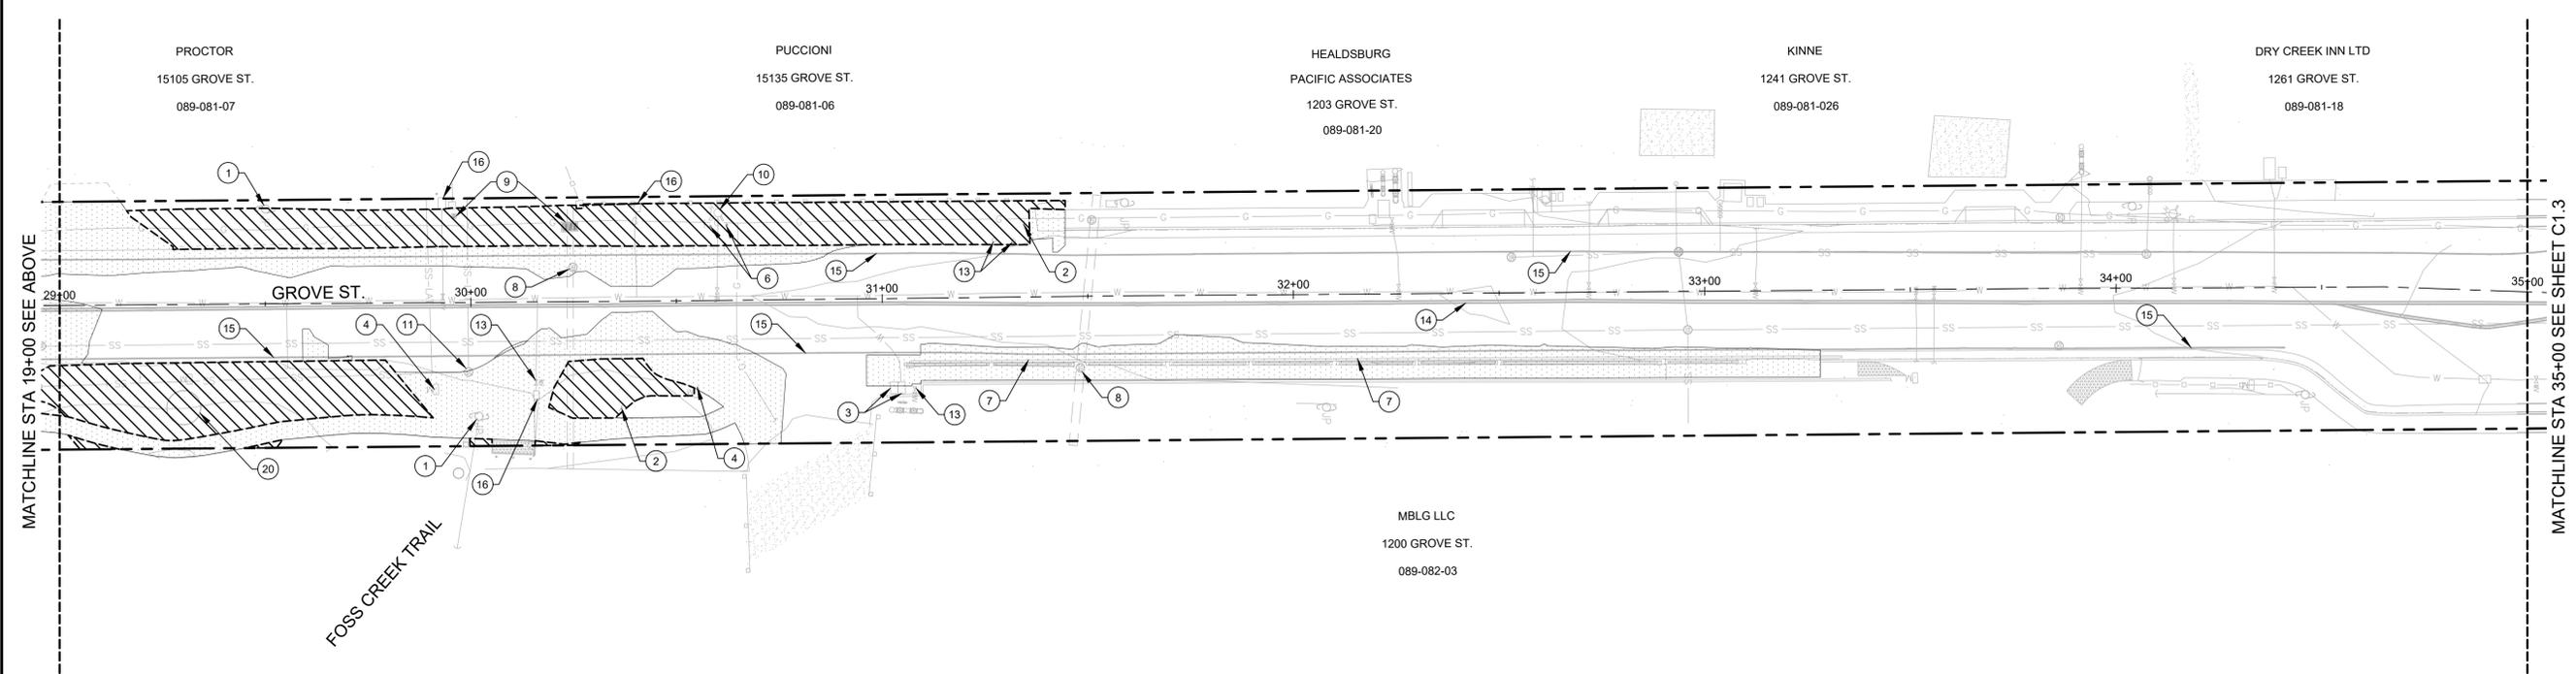

PLAN VIEW
SCALE: HOR. 1"=20'

KEYNOTES


- | | | | |
|---|--|----|---|
| 1 | JOINT POLE TO BE REMOVED BY SEPARATE RULE 20 PROJECT | 9 | ADJUST DRAIN INLET TO GRADE |
| 2 | SIGN TO BE REMOVED | 10 | ADJUST HYDRANT TO GRADE |
| 3 | REMOVE AND RELOCATE WATER METER BOX (SEE SHEETS C7.0 TO C7.6 FOR NEW LOCATION) | 11 | ADJUST SSMH TO GRADE |
| 4 | REMOVE AND RELOCATE MAILBOX (SEE SHEETS C3.0 TO C3.3 FOR NEW LOCATION) | 12 | ADJUST HIGH VOLTAGE ELECTRICAL VAULT TO GRADE |
| 5 | ADJUST SSCO TO GRADE | 13 | ADJUST WATER VALVE TO GRADE |
| 6 | REMOVE AND RELOCATE BOLLARD | 14 | REMOVE YELLOW CENTERLINE STRIPING |
| 7 | AC BERM TO BE REMOVED | 15 | REMOVE WHITE STRIPING |
| 8 | ADJUST SDMH TO GRADE | 16 | ADJUST WATER METER BOX TO GRADE |

DEMOLITION LEGEND

- | | |
|--|------------------------------|
| | REMOVE (E) AC (45,497 SF) |
| | CLEAR & GRUB (42,337 SF) |
| | REMOVE (E) CONCRETE (888 SF) |
| | REMOVE (E) TREE |
| | (E) EDGE OF PAVEMENT |



Graphic Scale (in feet)

 

95% PLAN SET

| Rev | Date | Description | Design | Drawn | Checked |
|-----|------|-------------|--------|-------|---------|
| | | | XXX | XXX | XXX |
| | | | XXX | XXX | XXX |
| | | | XXX | XXX | XXX |

**GROVE ST IMPROVEMENT PLAN
DEMOLITION PLAN
STA 23+50 TO 35+00
CITY OF HEALDSBURG**

City Of
Healdsburg
County Of
Sonoma
State Of
California

Prepared Under the Direction of:

Sheet
C1.2

Scale: 1" = 20'
Date: 3/10/25
Project Number: 2300211
Plan File:

P:\Shared\95%PlanSet\2300211_City_of_Healdsburg_Healdsburg_Compact_Sheet\95%PlanSet\C1 DEMOLITION PLAN.dwg 05/20/2025 10:46 AM jhm.11


| Rev | Date | Description | Designed | Drawn | Checked |
|-----|--------|-------------|----------|-------|---------|
| | XXXXXX | | XXX | XXX | XXX |

**GROVE ST IMPROVEMENT PLAN
DEMOLITION PLAN
STA 35+00 TO 38+47.20
CITY OF HEALDSBURG**

City Of
Healdsburg
County Of
Sonoma
State Of
California

Prepared Under the Direction of:

Sheet
C1.3
Scale: 1" = 20'
Date: 3/10/25
Project Number: 2300211
Plan File:

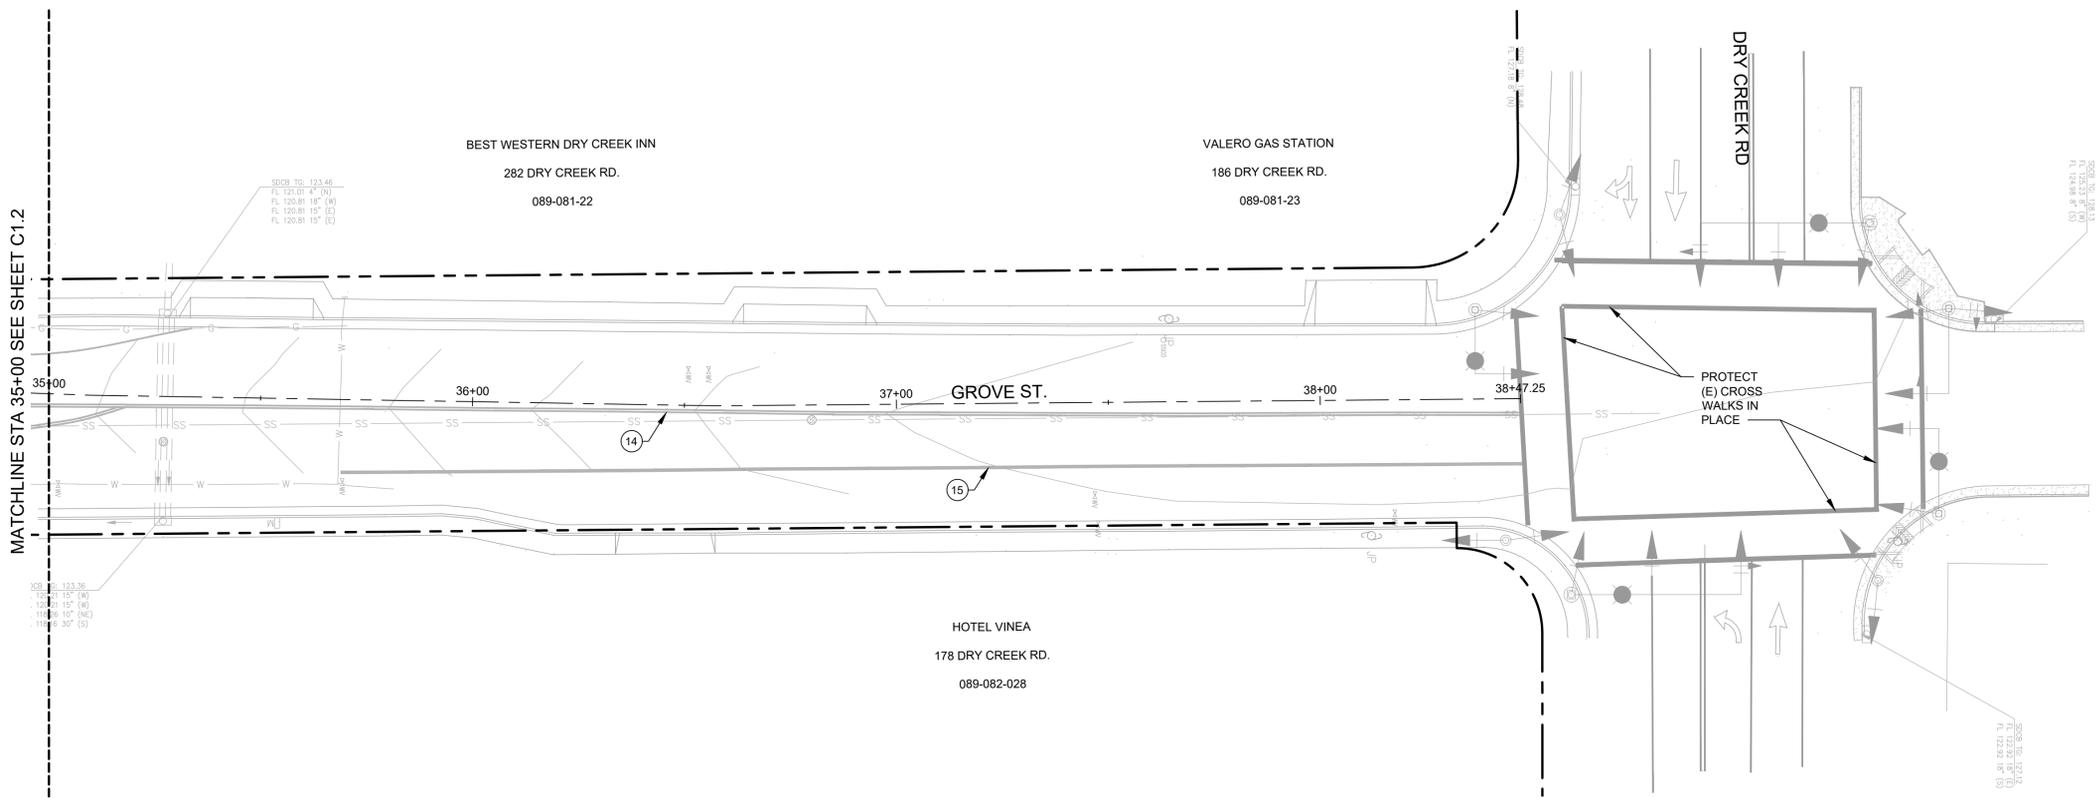


PLAN VIEW
SCALE: HOR. 1"=20'

KEYNOTES

- | | | |
|--|--|--|
| 1 JOINT POLE TO BE REMOVED BY SEPARATE RULE 20 PROJECT | 9 ADJUST DRAIN INLET TO GRADE | 17 REMOVE AND RELOCATE SSC0 (SEE SHEETS C7.0 TO C7.6 FOR NEW LOCATION) |
| 2 SIGN TO BE REMOVED | 10 ADJUST HYDRANT TO GRADE | 18 ADJUST ELECTRICAL BOX TO GRADE |
| 3 REMOVE AND RELOCATE WATER METER BOX (SEE SHEETS C7.0 TO C7.6 FOR NEW LOCATION) | 11 ADJUST SSMH TO GRADE | 19 REMOVE AND RELOCATE ELECTRICAL BOX (SEE SHEETS C7.0 TO C7.6) |
| 4 REMOVE AND RELOCATE MAILBOX (SEE SHEETS C3.0 TO C3.3 FOR NEW LOCATION) | 12 ADJUST HIGH VOLTAGE ELECTRICAL VAULT TO GRADE | 20 PROTECT IN PLACE EXISTING TREE |
| 5 ADJUST SSC0 TO GRADE | 13 ADJUST WATER VALVE TO GRADE | |
| 6 REMOVE AND RELOCATE BOLLARD | 14 REMOVE YELLOW CENTERLINE STRIPING | |
| 7 AC BERM TO BE REMOVED | 15 REMOVE WHITE STRIPING | |
| 8 ADJUST SDMh TO GRADE | 16 ADJUST WATER METER BOX TO GRADE | |










DEMOLITION LEGEND

- REMOVE (E) AC (45,497 SF)
- CLEAR & GRUB (42,337 SF)
- REMOVE (E) CONCRETE (888 SF)
- REMOVE (E) TREE
- (E) EDGE OF PAVEMENT

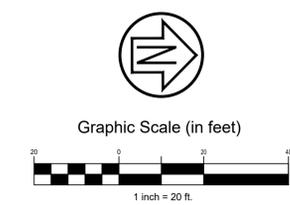

95% PLAN SET

| Rev | Date | Description | Designed | Drawn | Checked |
|-----|------|-------------|----------|-------|---------|
| | | | XXX | XXX | XXX |
| | | | XXX | XXX | XXX |
| | | | XXX | XXX | XXX |
| | | | XXXXXX | XXX | XXX |

 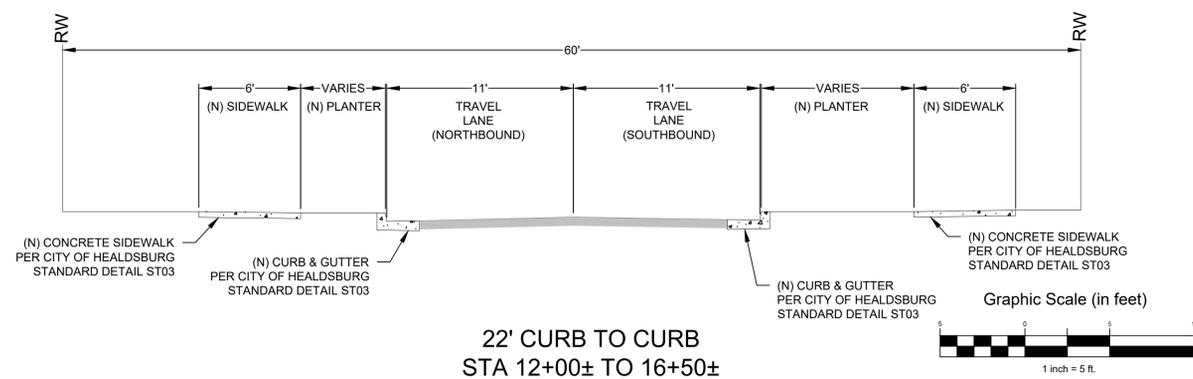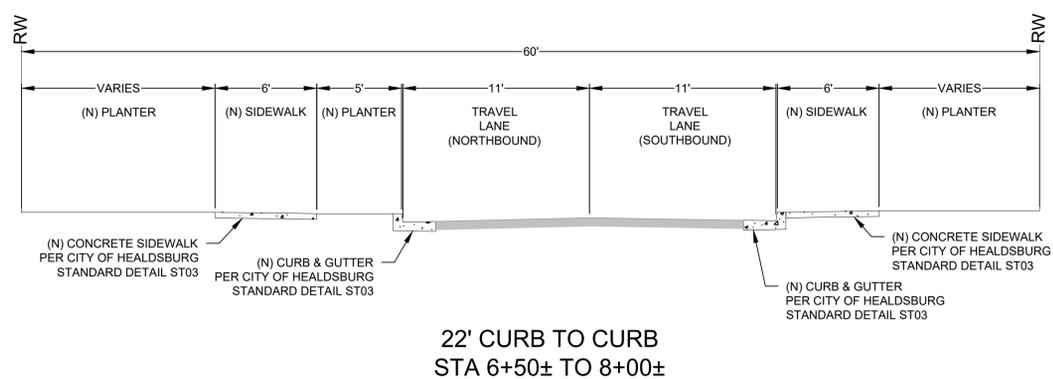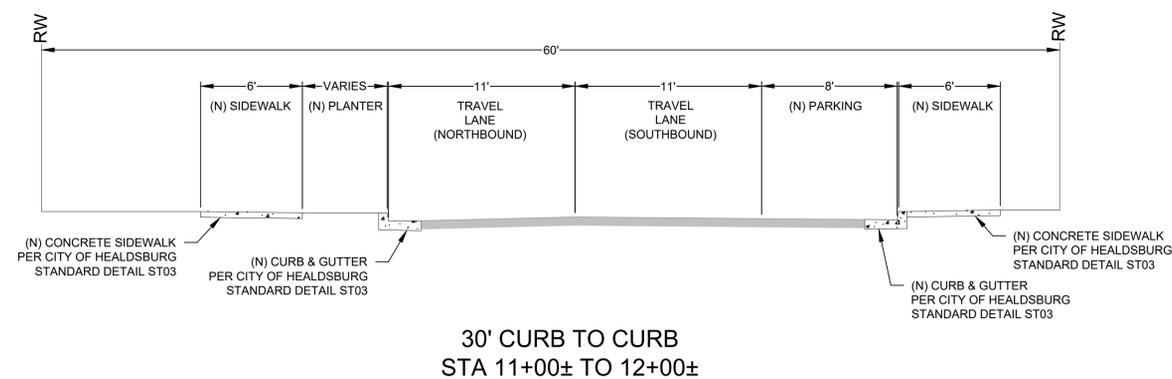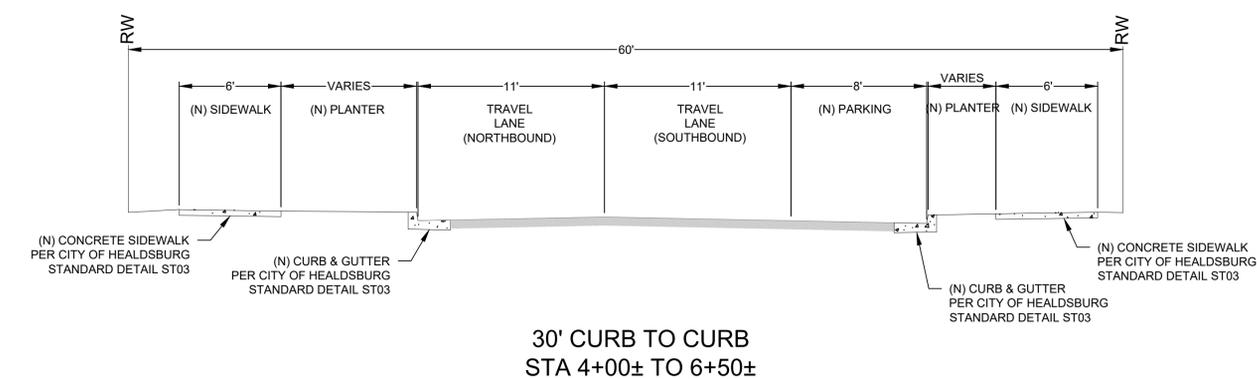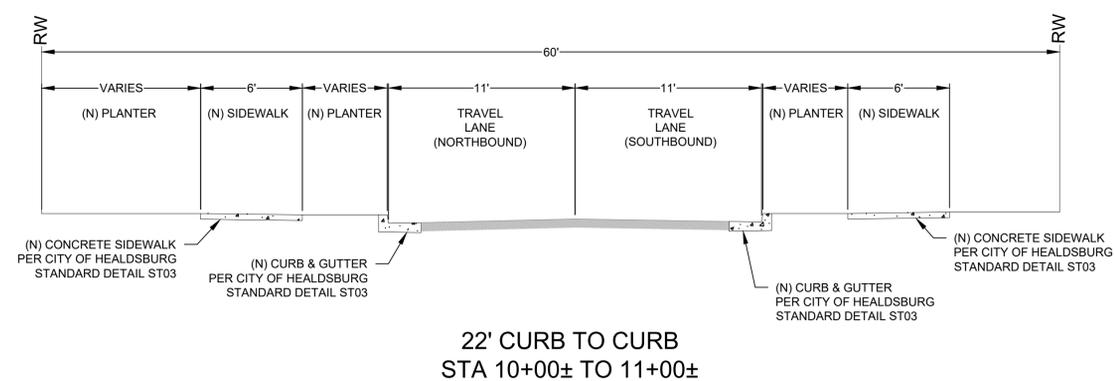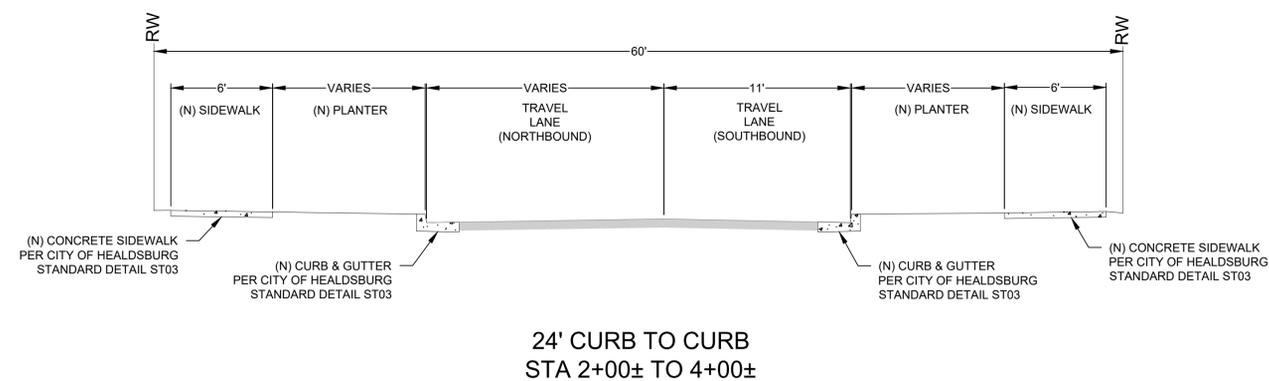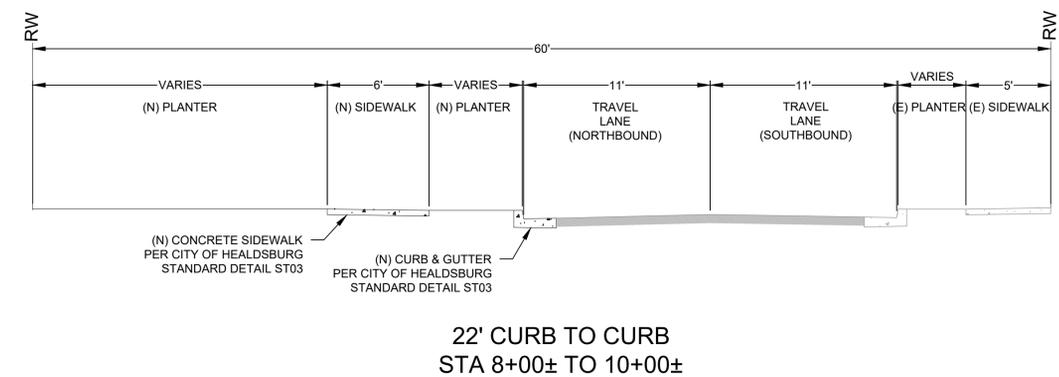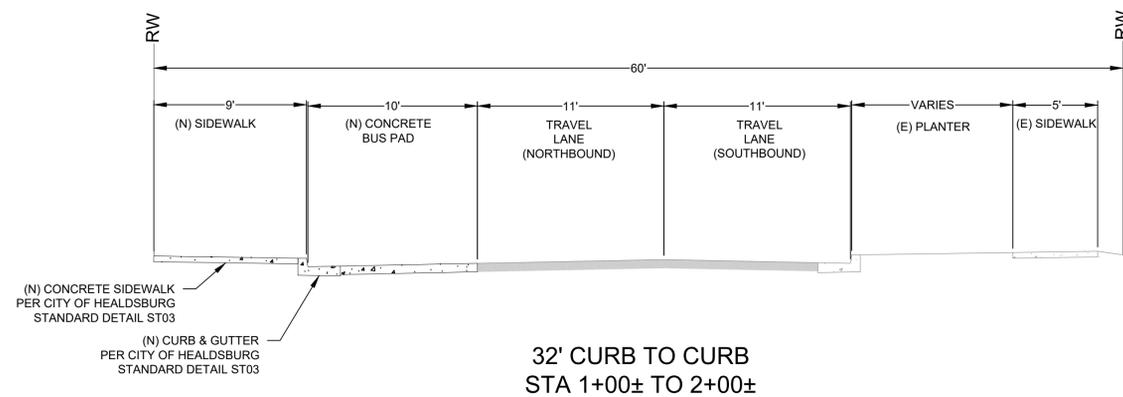


**GROVE ST IMPROVEMENT PLAN
TYPICAL PROPOSED SECTIONS
CITY OF HEALDSBURG**

City Of
Healdsburg
County Of
Sonoma
State Of
California


Prepared Under the Direction of:

Sheet
C2.0
Scale: 1" = 5'
Date: 3/10/25
Project Number: 2300211
Plan File:


| Rev | Date | Description | Designed | Drawn | Checked |
|-----|------|-------------|----------|-------|---------|
| | | | XXX | XXX | XXX |
| | | | | | XXX |

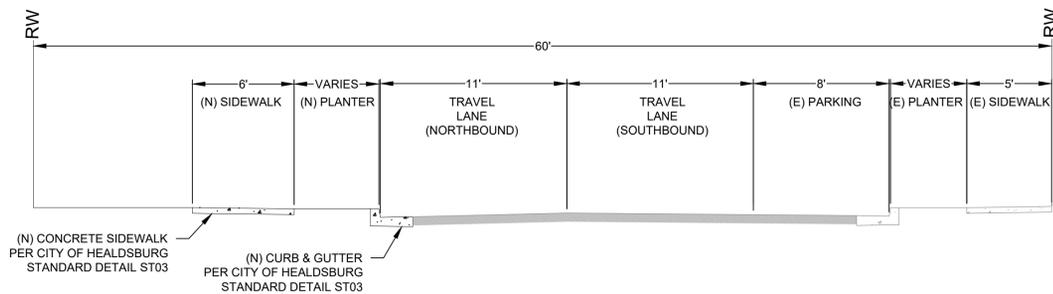


30' CURB TO CURB
STA 16+50± TO 18+50±

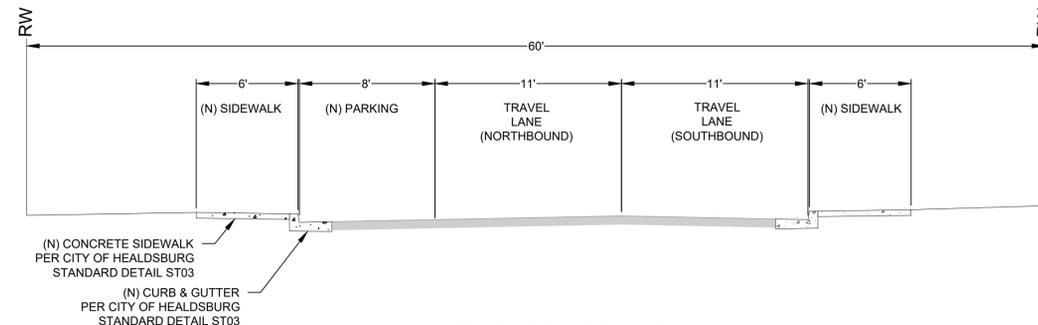


30' CURB TO CURB
STA 27+50± TO 28+50±

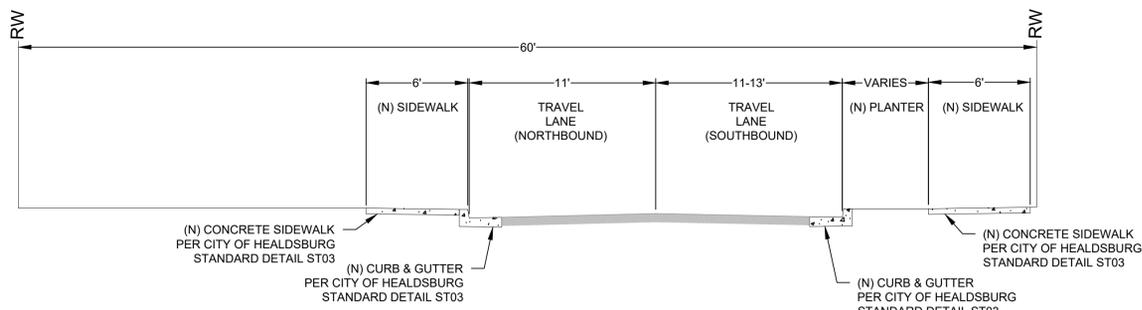


22' CURB TO CURB
STA 18+50± TO 20+00±

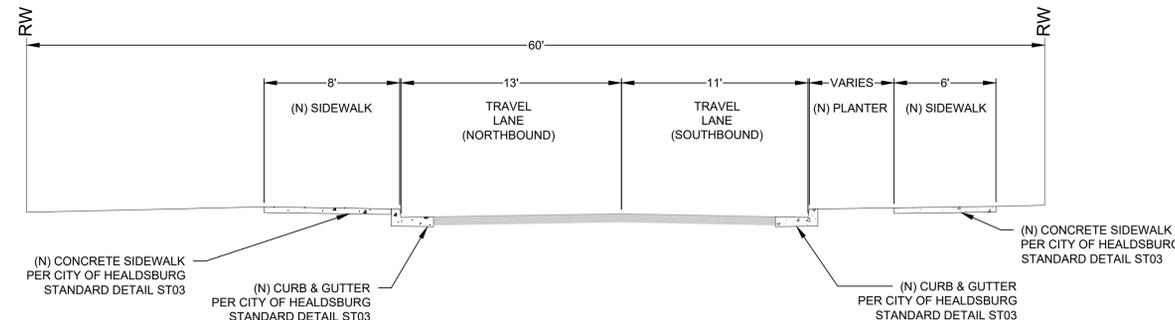


24' CURB TO CURB
STA 28+50± TO 29+00±, STA 30+00± TO 31+00±

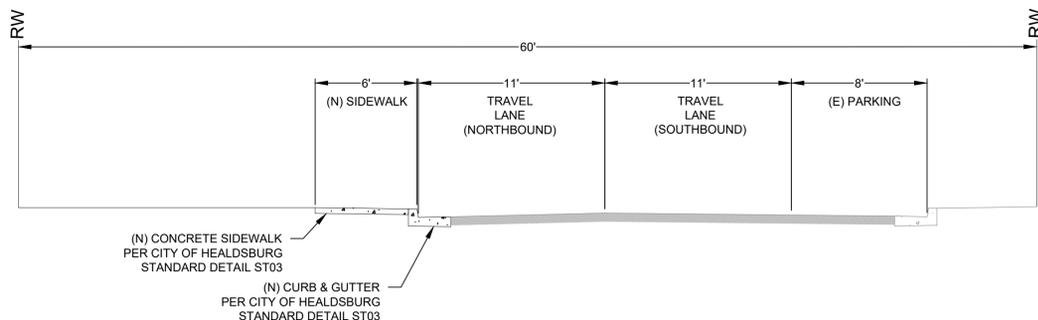


30' CURB TO CURB
STA 20+00± TO 22+00±, STA 23+50± TO 24+50±

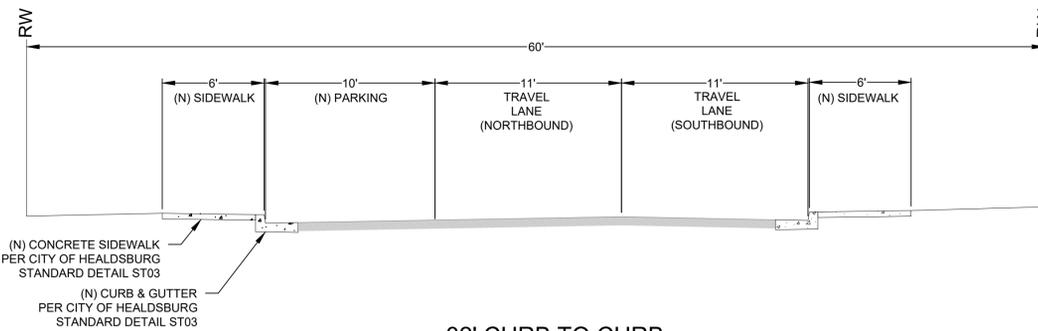


32' CURB TO CURB
STA 29+00± TO 30+00±

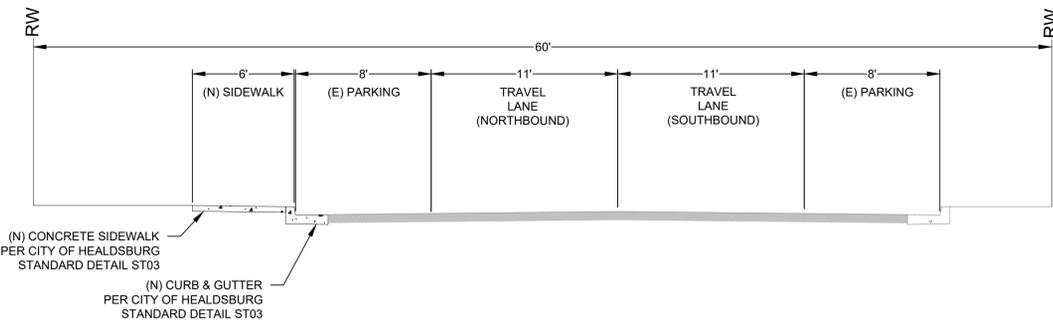

38' CURB TO CURB
STA 22+00± TO 23+50±

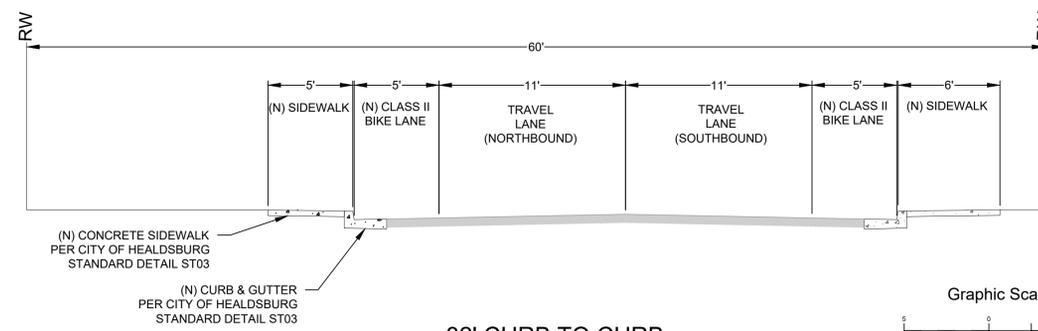

32' CURB TO CURB
STA 31+00± TO 31+50±

 

GROVE ST IMPROVEMENT PLAN
TYPICAL PROPOSED SECTIONS
CITY OF HEALDSBURG

City Of
Healdsburg
County Of
Sonoma
State Of
California

Prepared Under the Direction of:

Sheet
C2.1
Scale: 1" = 5'
Date: 3/10/25
Project Number: 2300211
Plan File:


| Rev | Date | Description | Designed | Drawn | Checked |
|-----|--------|-------------|----------|-------|---------|
| | XXXXXX | XXX | XXX | XXX | XXX |

**GROVE ST IMPROVEMENT PLAN
LAYOUT PLAN
STA 35+00 TO 38+47.20
CITY OF HEALDSBURG**

City Of
Healdsburg
County Of
Sonoma
State Of
California

Prepared Under the Direction of:

Sheet
C3.3
Scale: 1" = 20'
Date: 3/10/25
Project Number: 2300211
Plan File:

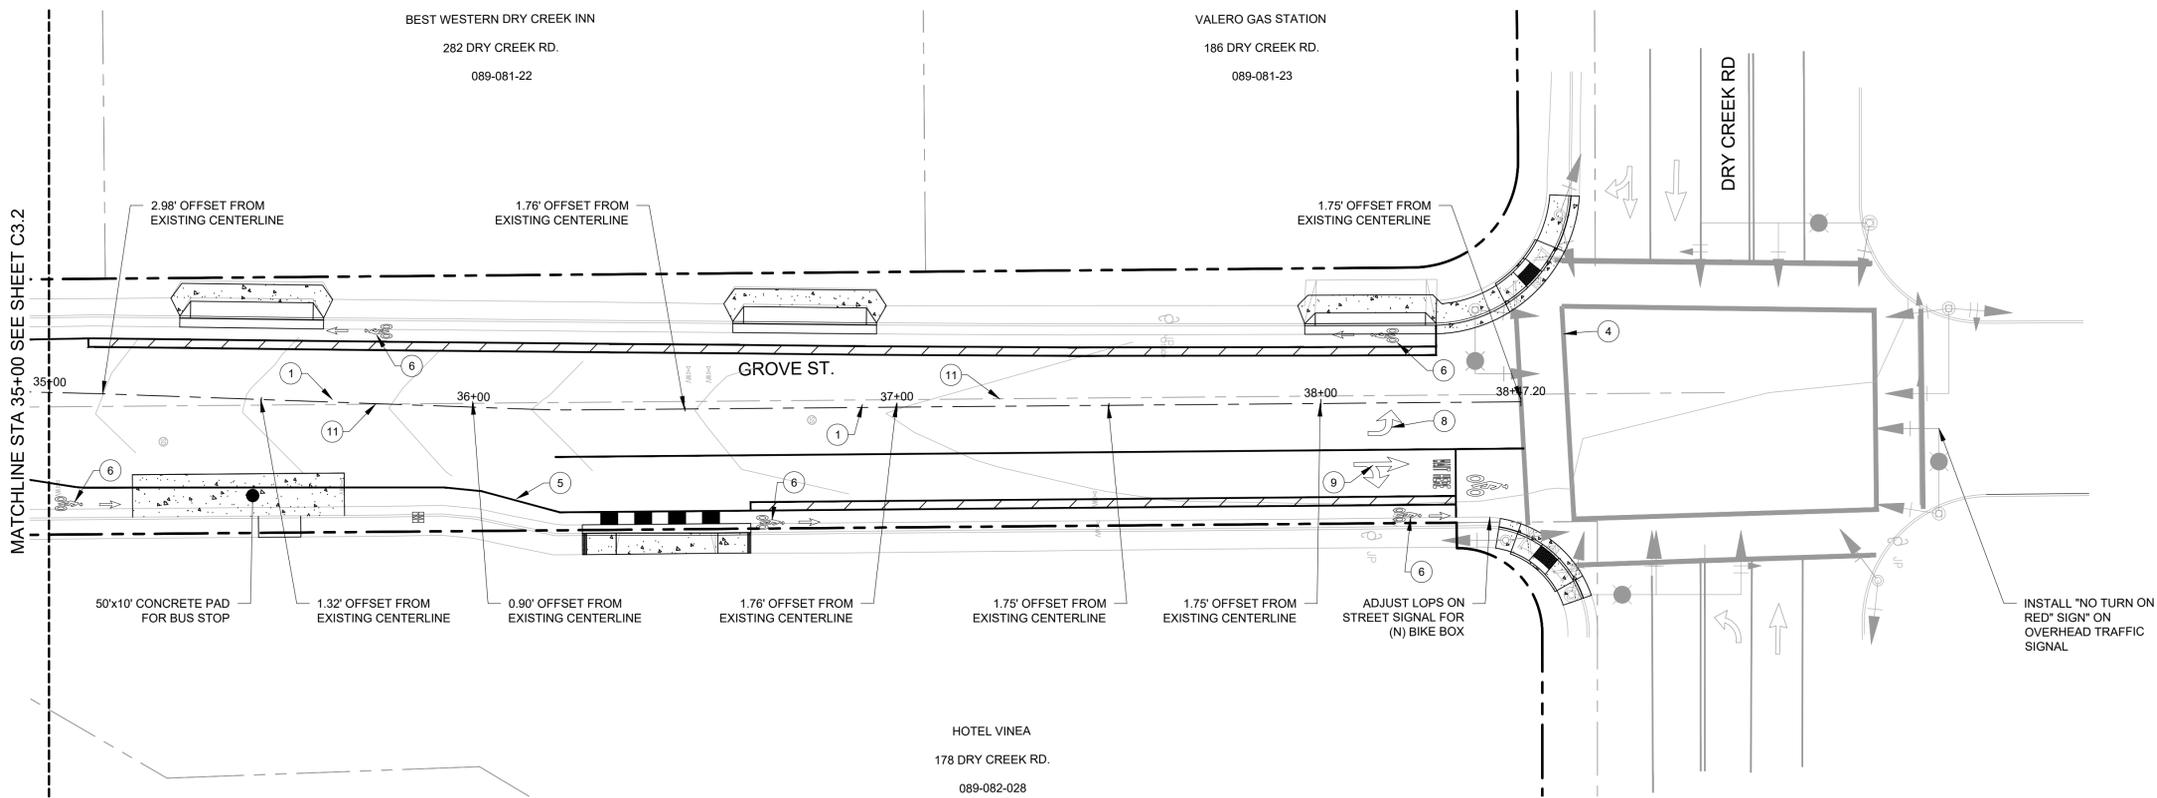


PLAN VIEW
SCALE: HOR. 1"=20'

KEYNOTES

- | | | |
|---|---|---|
| ① DETAIL 22 CENTERLINE PER CALTRANS STANDARD PLAN A20A | ⑤ DETAIL 39 BIKE LANE LINE PER CALTRANS STANDARD PLAN A20D | ⑨ TYPE VII (RIGHT) ARROW PER CALTRANS STANDARD PLAN A24A |
| ② DETAIL 27B RIGHT EDGE LINE PER CALTRANS STANDARD PLAN A20B | ⑥ BIKE LANE PAVEMENT MARKING PER CALTRANS STANDARD PLAN A24C | ⑩ RELOCATED MAILBOX |
| ③ SHARROW MARKING PER CALTRANS STANDARD PLAN A24-C | ⑦ CROSSWALK MARKINGS PER CALTRANS STANDARD PLAN A24F | ⑪ EXISTING CENTERLINE |
| ④ BASIC CROSSWALK MARKINGS PER CALTRANS STANDARD PLAN A24F | ⑧ TYPE IV (LEFT) ARROW PER CALTRANS STANDARD PLAN A24A | |

LEGEND

- (N) CONCRETE SIDEWALK
PER CITY OF HEALDSBURG STANDARD DETAIL ST03
- (N) CATCH BASIN
PER CITY OF HEALDSBURG STANDARD DETAIL SD01
- (N) BIORETENTION AREA

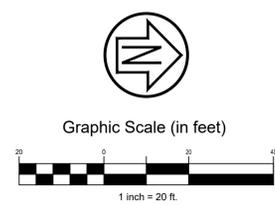

95% PLAN SET

| Rev | Date | Description | Drawn | Checked |
|-----|--------|-------------|-------|---------|
| 001 | XXXXXX | | XXX | XXX |
| 002 | | | XXX | XXX |
| 003 | | | XXX | XXX |
| 004 | | | XXX | XXX |


**GROVE ST IMPROVEMENT PLAN
PLAN & PROFILE
STA 6+00 TO 11+50
CITY OF HEALDSBURG**

City Of
Healdsburg
County Of
Sonoma
State Of
California



Prepared Under the Direction of:

Sheet
C4.1


Scale: 1" = 20'
Date: 3/10/25
Project Number: 2300211
Plan File:

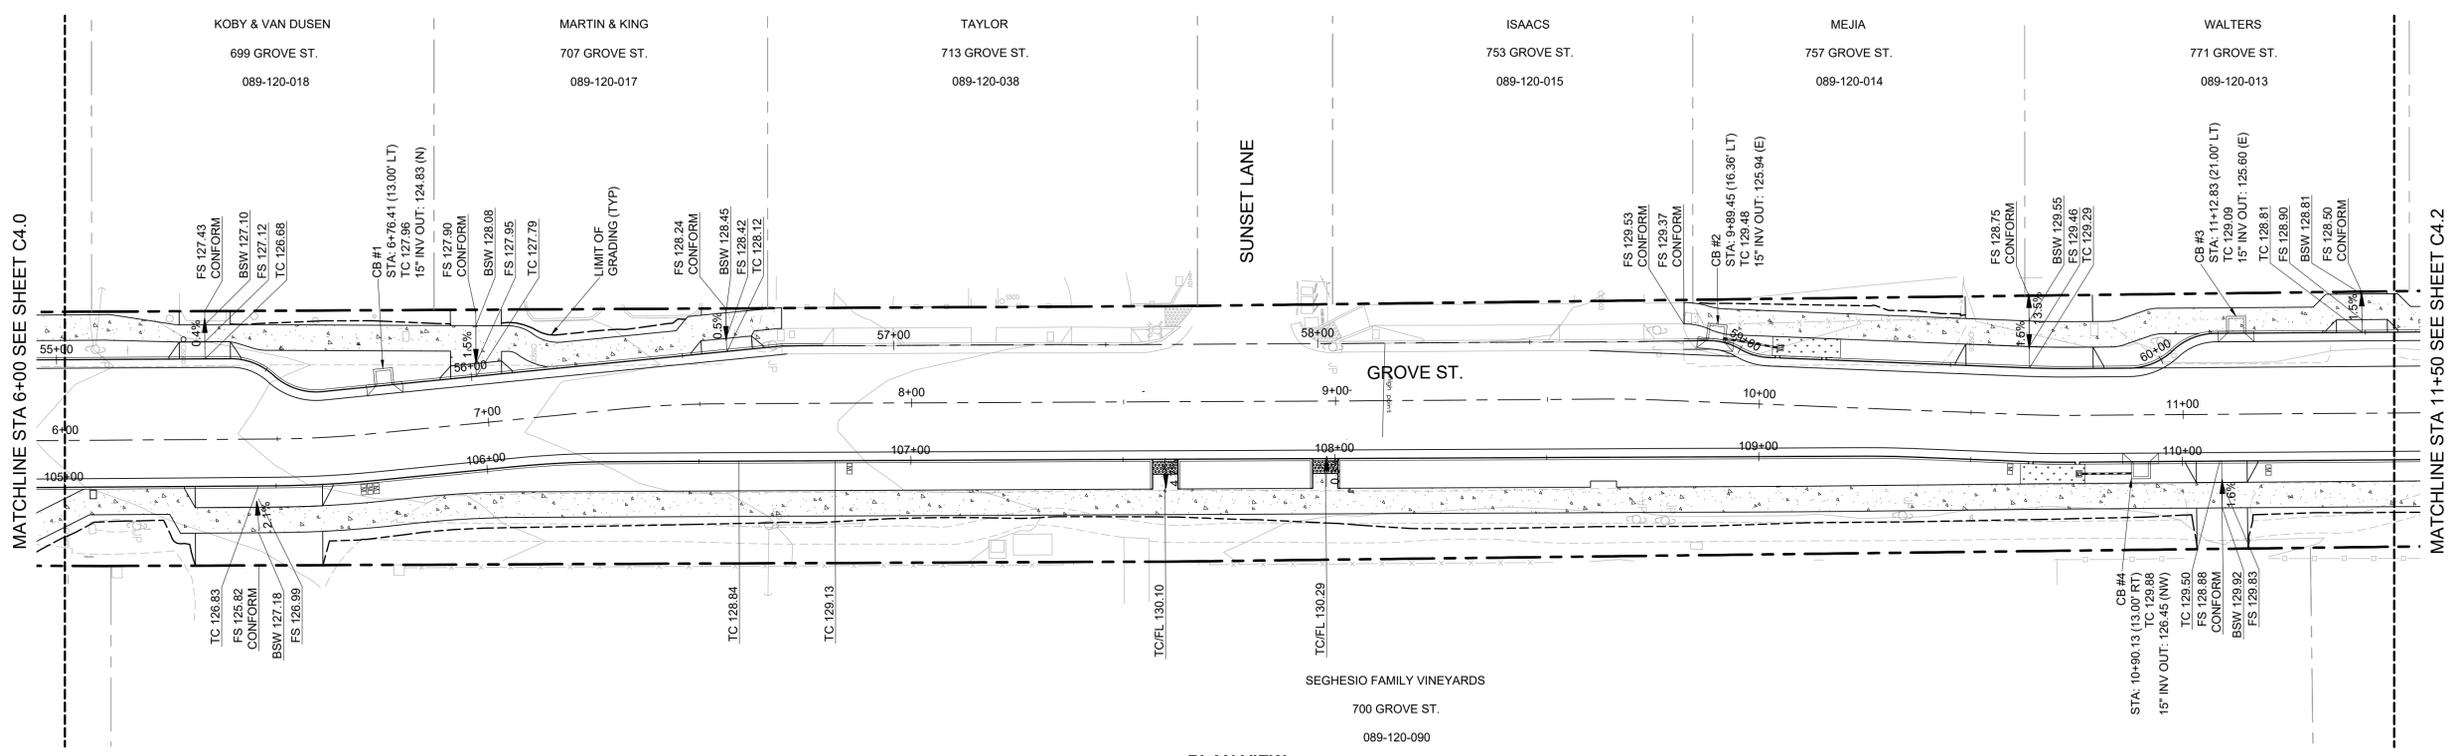

PLAN VIEW
SCALE: HOR. 1"=20'

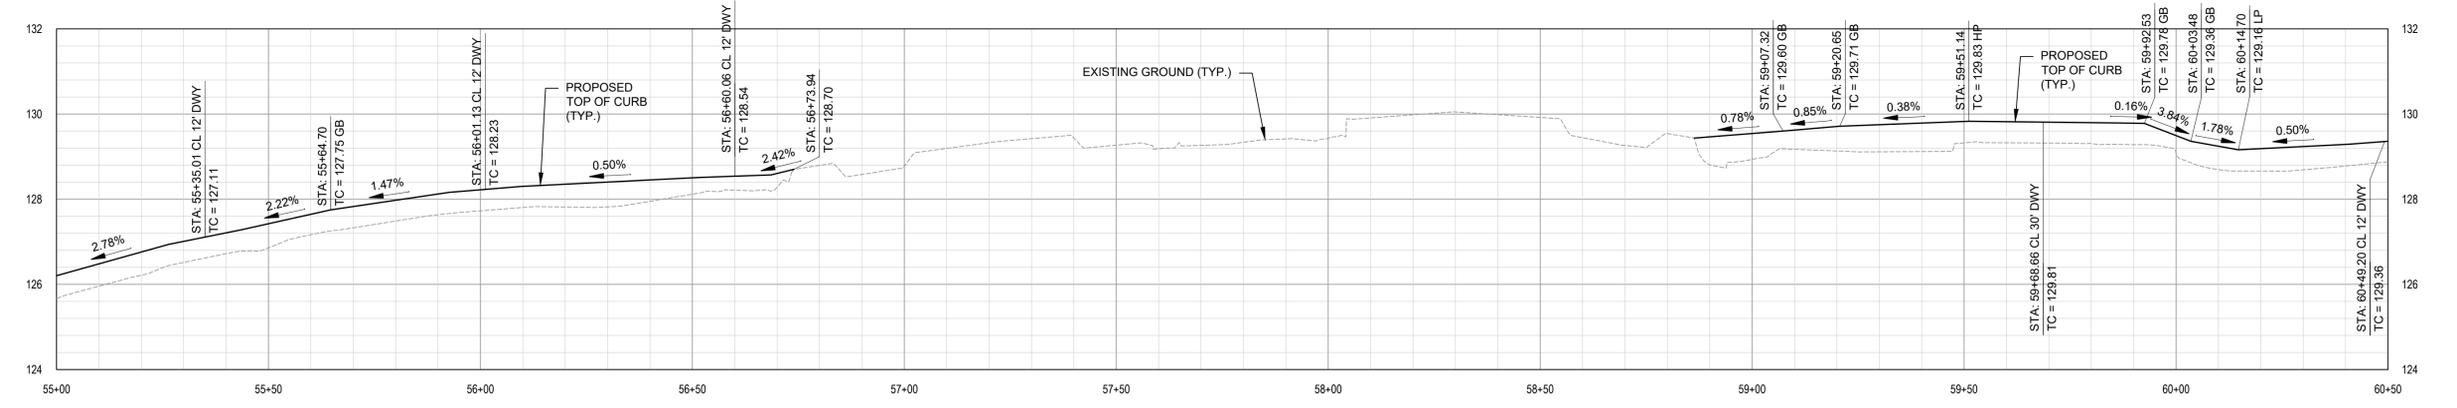 

GROVE STREET - FC WEST PROFILE
SCALE: HOR. 1"=20' VERT. 1"=2'

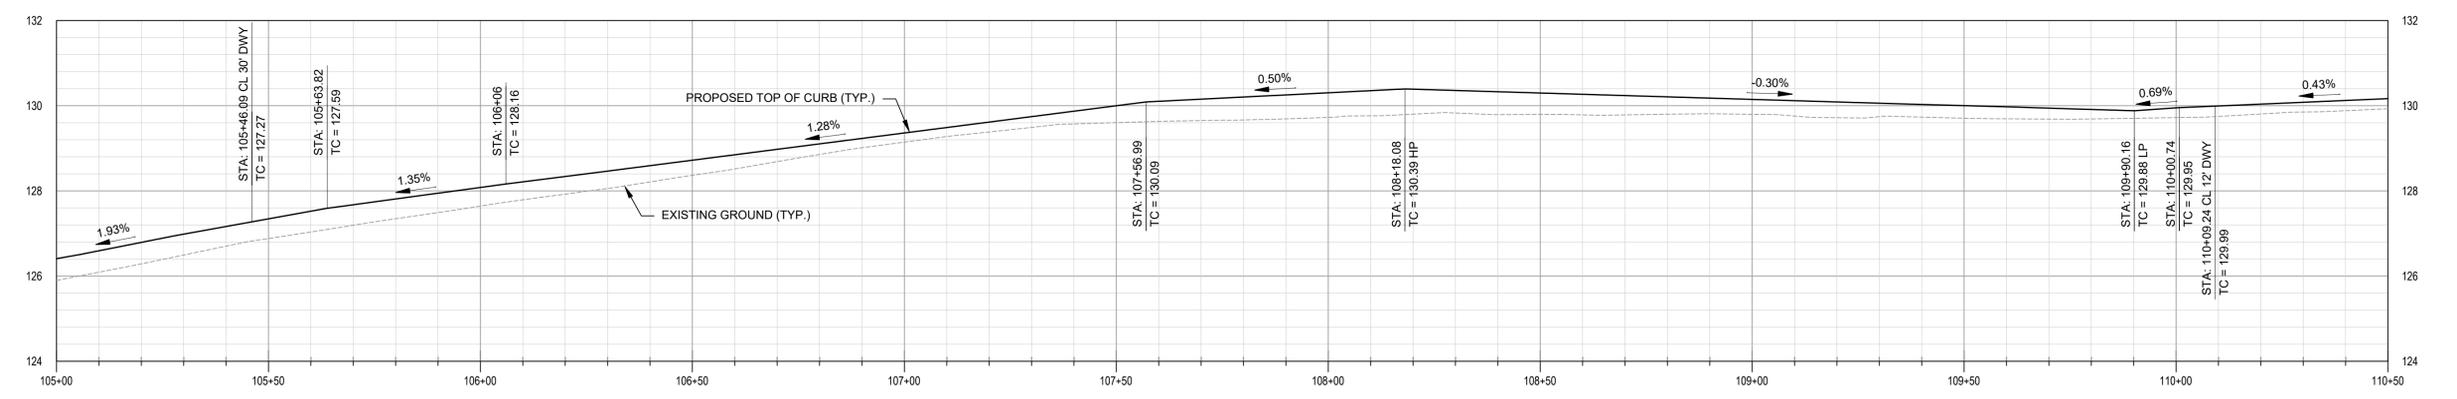

GROVE STREET - FC EAST PROFILE
SCALE: HOR. 1"=20' VERT. 1"=2'

| Rev | Date | Description | Design | Draw | Checked |
|--------|------|-------------|--------|------|---------|
| XXXXXX | XXX | XXX | XXX | XXX | XXX |


**GROVE ST IMPROVEMENT PLAN
PLAN & PROFILE
STA 23+50 TO 29+00
CITY OF HEALDSBURG**

City Of
Healdsburg
County Of
Sonoma
State Of
California


Prepared Under the Direction of:

Sheet
C4.4


Scale: 1" = 20'
Date: 3/10/25
Project Number: 2300211
Plan File:

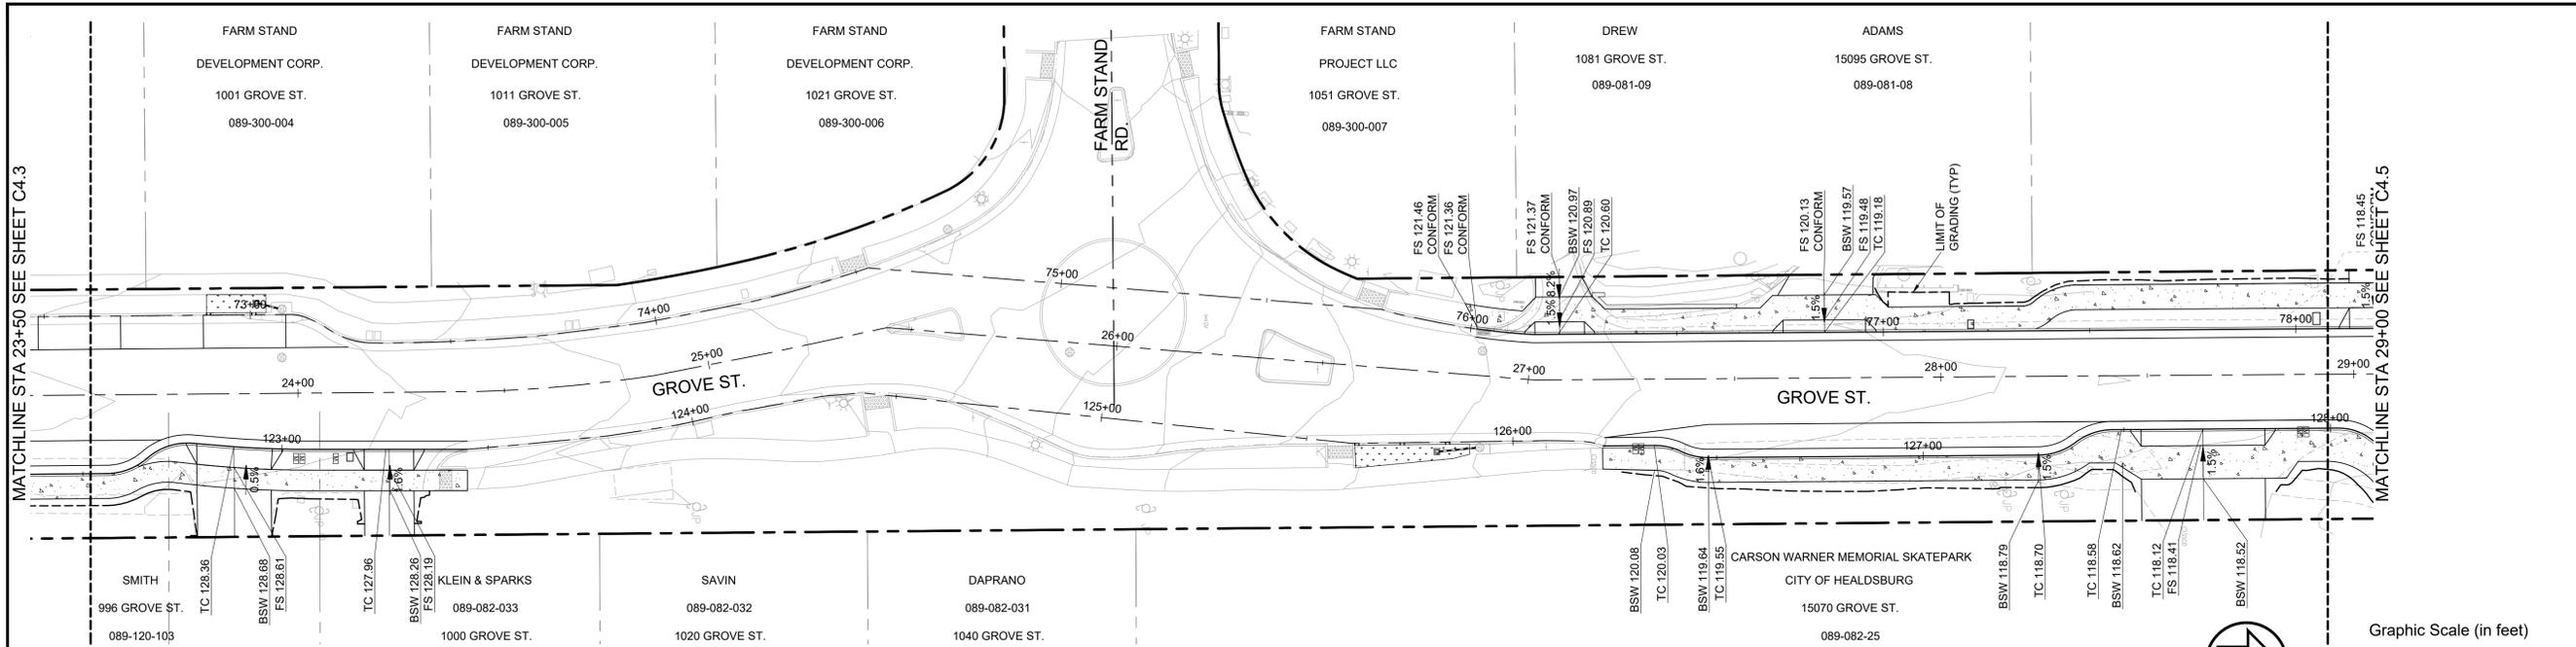

PLAN VIEW
SCALE: HOR. 1"=20'

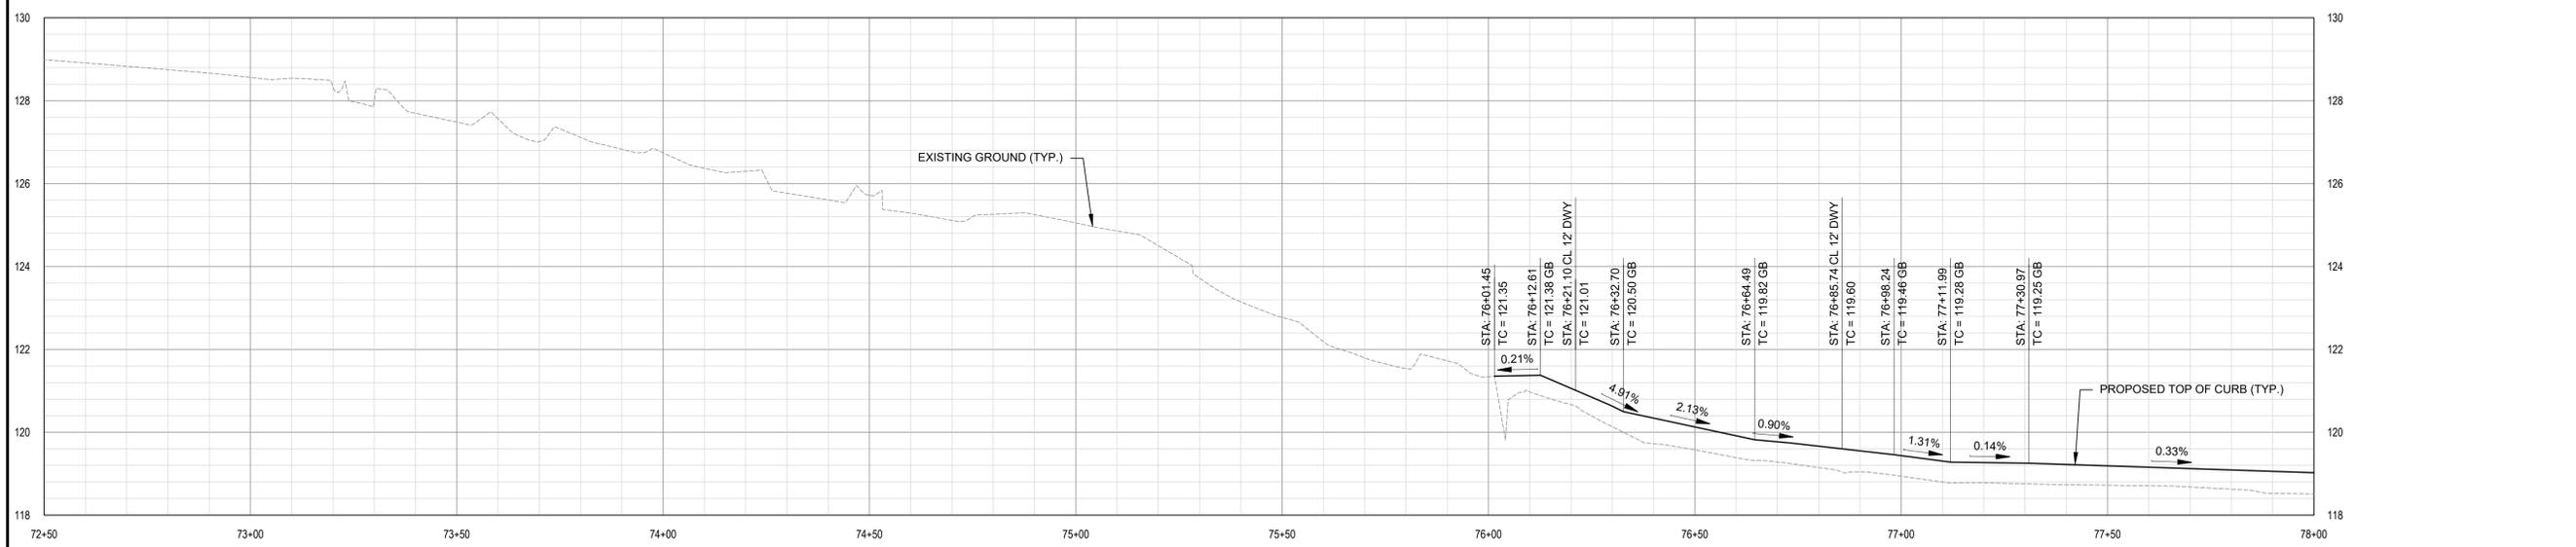


GROVE STREET - FC WEST PROFILE
SCALE: HOR. 1"=20' VERT. 1"=2'

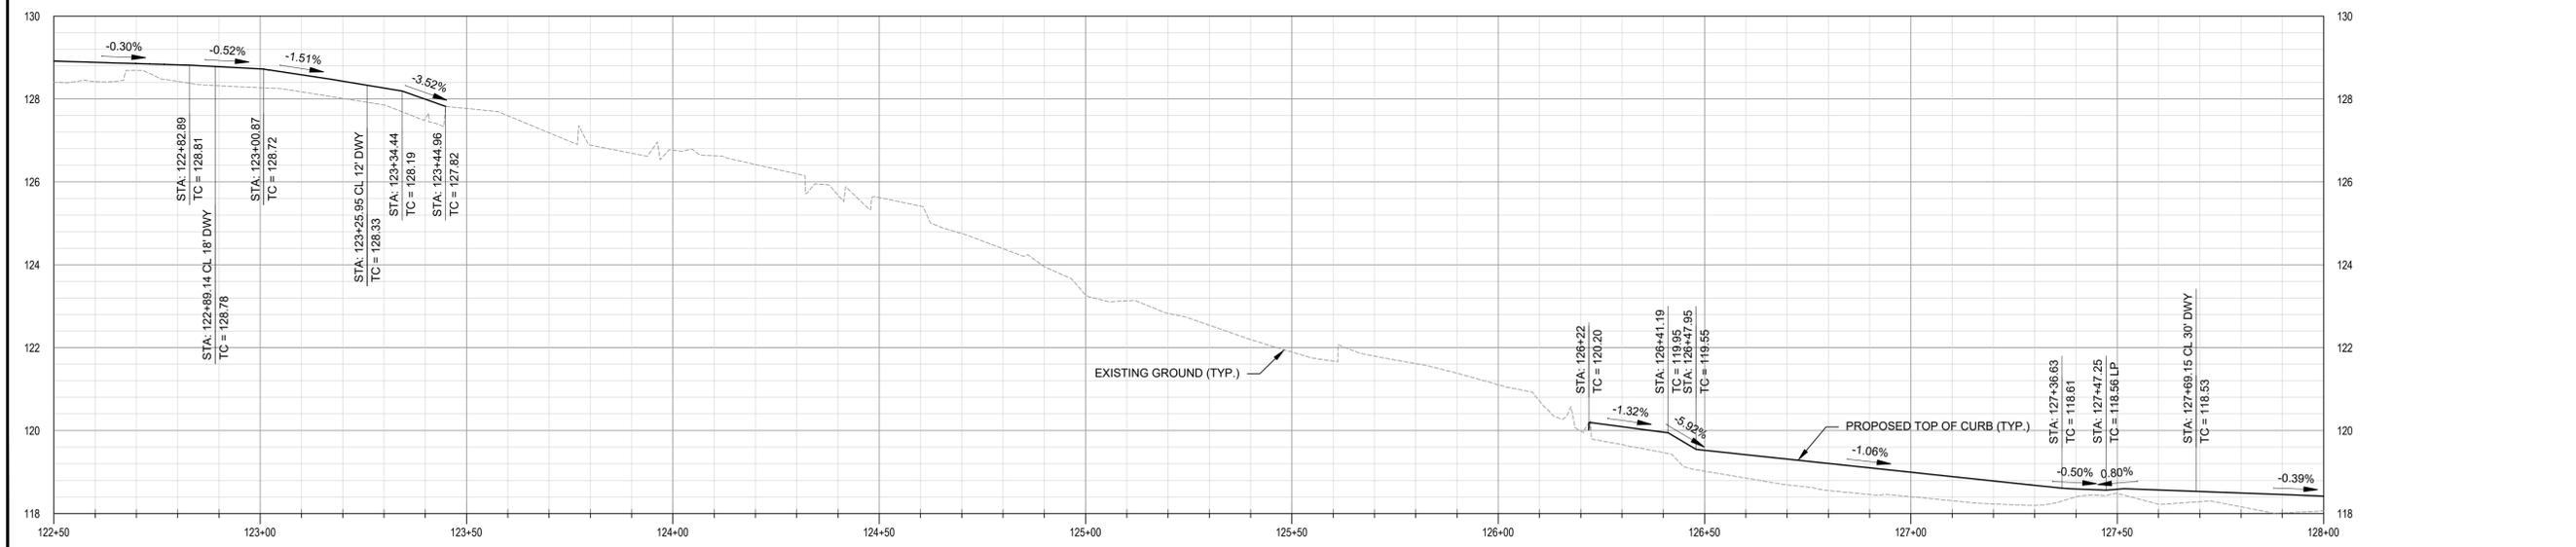


GROVE STREET - FC EAST PROFILE
SCALE: HOR. 1"=20' VERT. 1"=2'

MATCHLINE STA 35+00 SEE SHEET C4.5

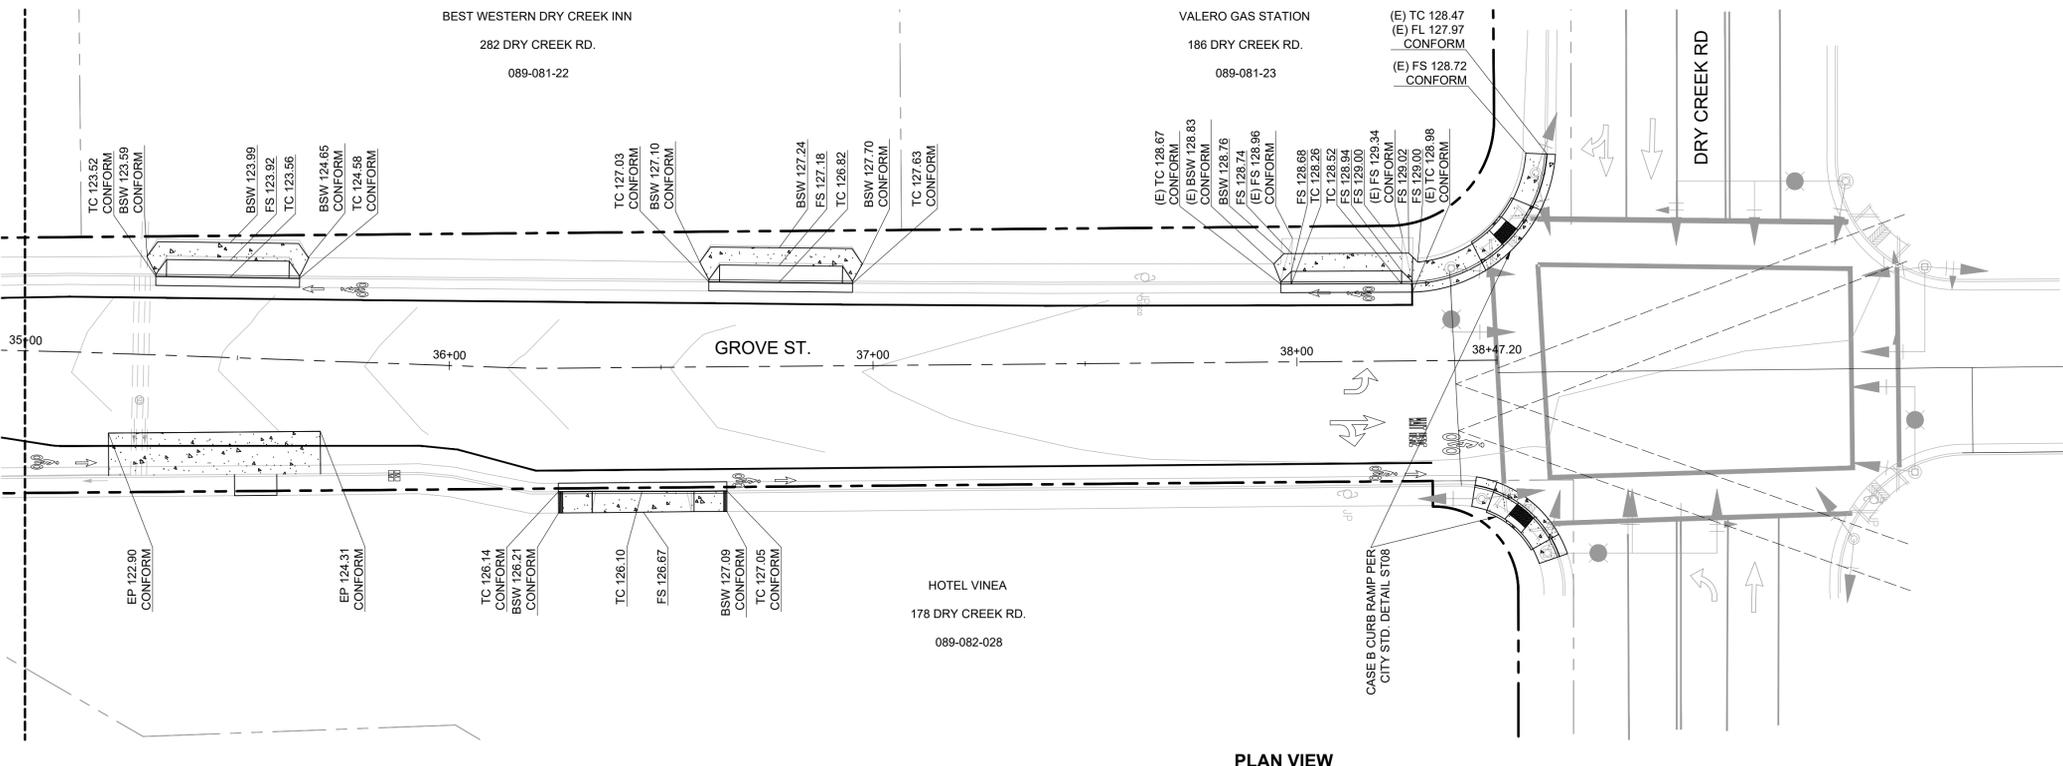

PLAN VIEW
SCALE: HOR. 1"=20'

 

| Rev | Date | Description | Designed | Drawn | Checked |
|-----|--------|-------------|----------|-------|---------|
| | XXXXXX | | XXX | XXX | XXX |

**GROVE ST IMPROVEMENT PLAN
PLAN & PROFILE STA
35+00 TO 38+47.20
CITY OF HEALDSBURG**

City Of
Healdsburg
County Of
Sonoma
State Of
California

Prepared Under the Direction of:

Sheet
C4.6
Scale: 1" = 20'
Date: 3/10/25
Project Number: 2300211
Plan File:

P:\Sheet\95%Plan\2300211_City_of_Healdsburg_Healdsburg_Compact_Street\95%Plan\Profile\C4.6.dwg, 12:01 PM, 4/8/11

| Rev | Date | Description | Designed | Drawn | Checked |
|-----|------|-------------|----------|-------|---------|
| | | | XXX | XXX | XXX |
| | | | XXX | XXX | XXX |
| | | | XXXXXX | XXX | |


**GROVE ST IMPROVEMENT PLAN
CROSS SECTIONS
CITY OF HEALDSBURG**

City Of
Healdsburg
County Of
Sonoma
State Of
California


Prepared Under the Direction of:

Sheet
C5.0


Scale: 1" = 20'
Date: 3/10/25
Project Number: 2300211
Plan File:

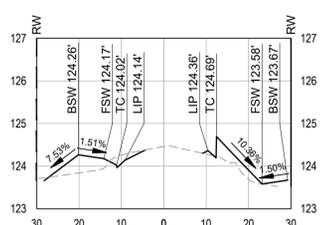


3+50.00
SCALE: HOR. 1" = 20' VERT. 1" = 2'

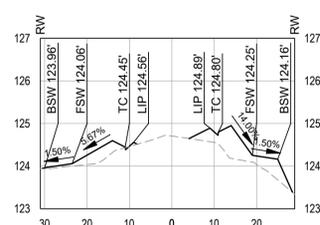


5+01.11
SCALE: HOR. 1" = 20' VERT. 1" = 2'

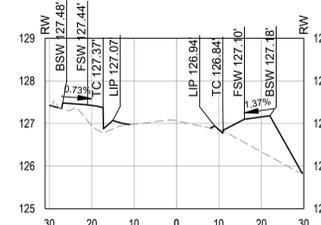


6+45.55
SCALE: HOR. 1" = 20' VERT. 1" = 2'

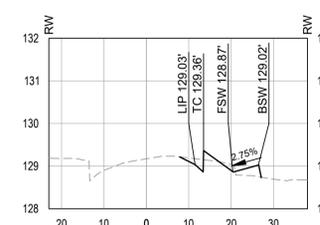


8+00.00
SCALE: HOR. 1" = 20' VERT. 1" = 2'

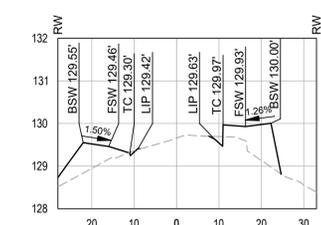


10+63.41
SCALE: HOR. 1" = 20' VERT. 1" = 2'

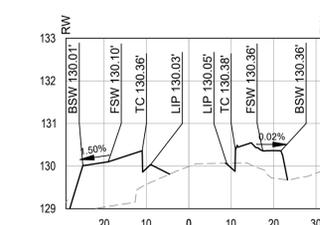


12+00.00
SCALE: HOR. 1" = 20' VERT. 1" = 2'

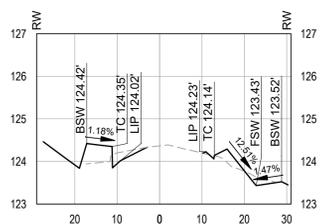


3+12.05
SCALE: HOR. 1" = 20' VERT. 1" = 2'

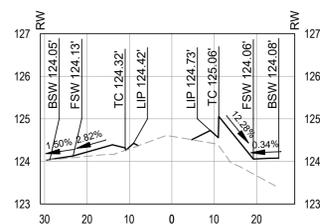


4+54.48
SCALE: HOR. 1" = 20' VERT. 1" = 2'

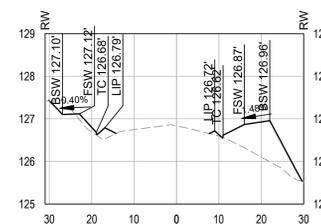


6+33.05
SCALE: HOR. 1" = 20' VERT. 1" = 2'

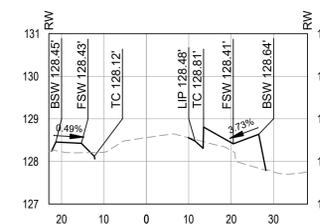


7+56.51
SCALE: HOR. 1" = 20' VERT. 1" = 2'

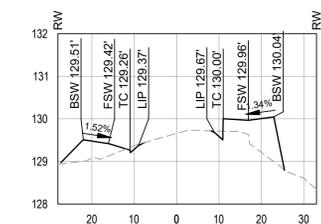


10+50.00
SCALE: HOR. 1" = 20' VERT. 1" = 2'

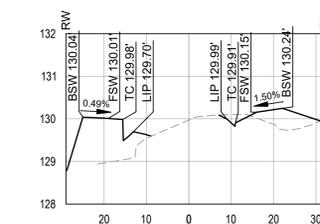


11+86.3
SCALE: HOR. 1" = 20' VERT. 1" = 2'

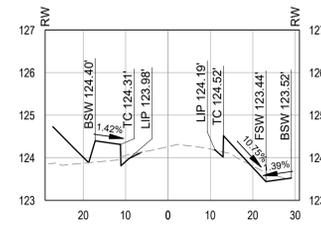


3+00.00
SCALE: HOR. 1" = 20' VERT. 1" = 2'

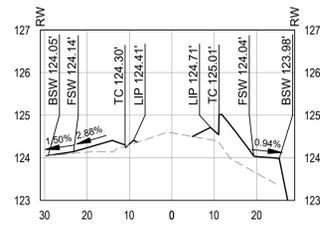


4+50.00
SCALE: HOR. 1" = 20' VERT. 1" = 2'

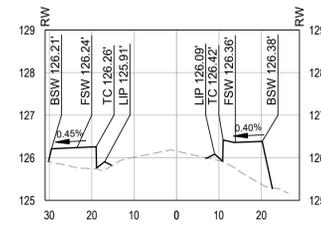


6+00.00
SCALE: HOR. 1" = 20' VERT. 1" = 2'

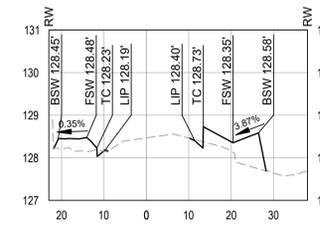


7+50.00
SCALE: HOR. 1" = 20' VERT. 1" = 2'

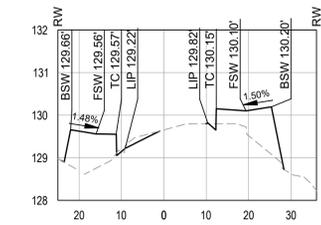


10+00.00
SCALE: HOR. 1" = 20' VERT. 1" = 2'

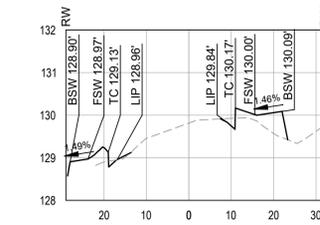


11+50.00
SCALE: HOR. 1" = 20' VERT. 1" = 2'

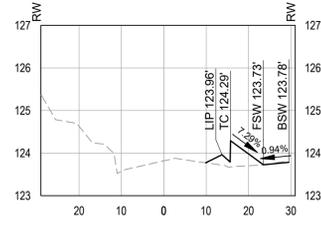


2+50.00
SCALE: HOR. 1" = 20' VERT. 1" = 2'

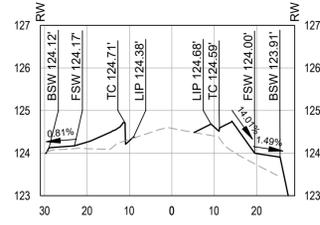


4+41.66
SCALE: HOR. 1" = 20' VERT. 1" = 2'

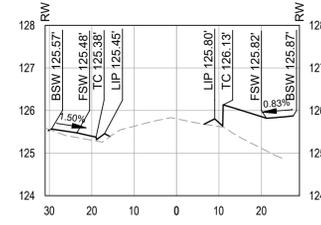


5+84.02
SCALE: HOR. 1" = 20' VERT. 1" = 2'

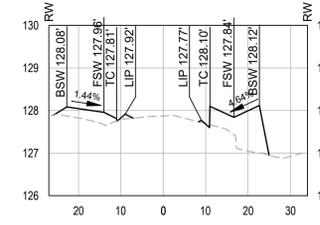


7+00.00
SCALE: HOR. 1" = 20' VERT. 1" = 2'

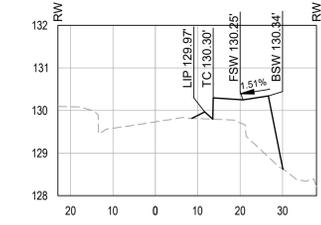


9+50.00
SCALE: HOR. 1" = 20' VERT. 1" = 2'

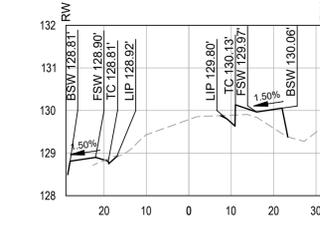


11+42.37
SCALE: HOR. 1" = 20' VERT. 1" = 2'

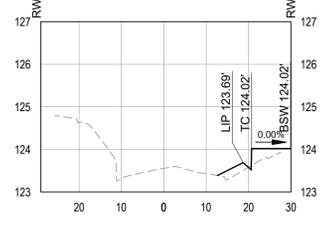


2+00.00
SCALE: HOR. 1" = 20' VERT. 1" = 2'

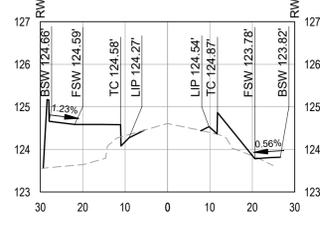


4+00.00
SCALE: HOR. 1" = 20' VERT. 1" = 2'

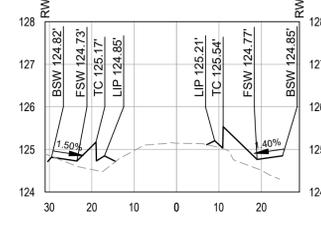


5+50.00
SCALE: HOR. 1" = 20' VERT. 1" = 2'

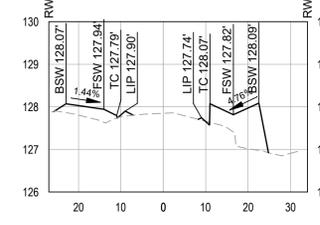


6+98.15
SCALE: HOR. 1" = 20' VERT. 1" = 2'

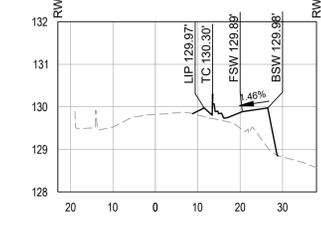


9+00.00
SCALE: HOR. 1" = 20' VERT. 1" = 2'

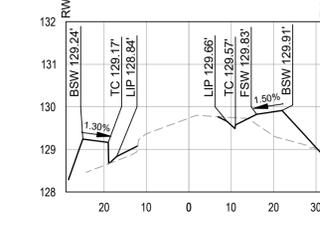


11+09.04
SCALE: HOR. 1" = 20' VERT. 1" = 2'

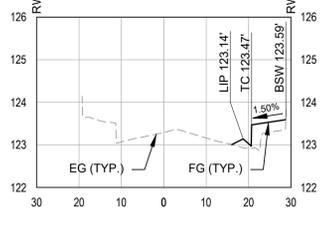


1+50.00
SCALE: HOR. 1" = 20' VERT. 1" = 2'

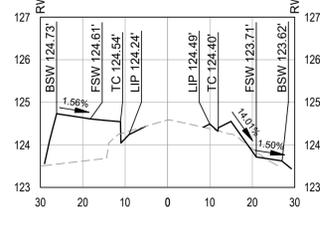


3+86.28
SCALE: HOR. 1" = 20' VERT. 1" = 2'

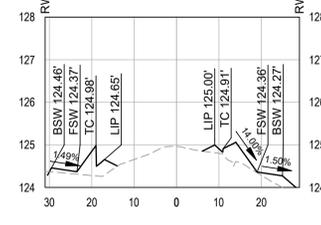


5+31.33
SCALE: HOR. 1" = 20' VERT. 1" = 2'

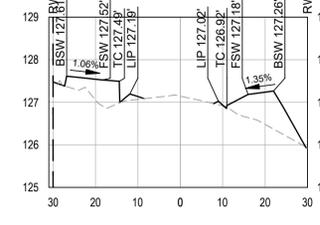


6+50.00
SCALE: HOR. 1" = 20' VERT. 1" = 2'

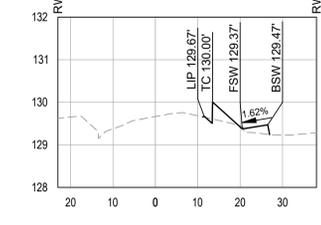

8+50.00
SCALE: HOR. 1" = 20' VERT. 1" = 2'

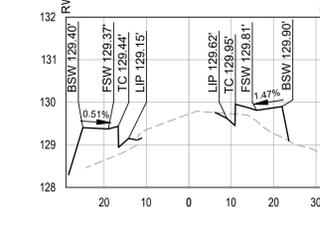

11+00.00
SCALE: HOR. 1" = 20' VERT. 1" = 2'

 

95% PLAN SET

| Rev | Date | Description | Designed | Drawn | Checked |
|-----|--------|-------------|----------|-------|---------|
| XXX | XXXXXX | | XXX | XXX | XXX |






































**GROVE ST IMPROVEMENT PLAN
CROSS SECTIONS
CITY OF HEALDSBURG**

City Of
Healdsburg
County Of
Sonoma
State Of
California

Prepared Under the Direction of:

Sheet
C5.1

Scale: 1" = 20'
Date: 3/10/25
Project Number: 2300211
Plan File:

 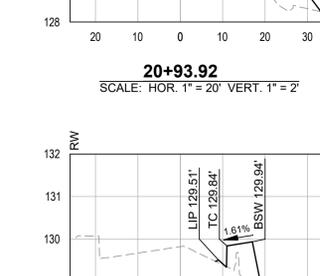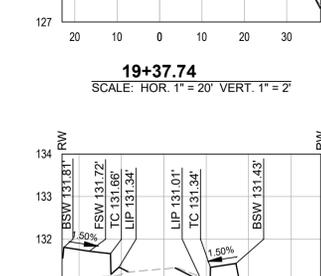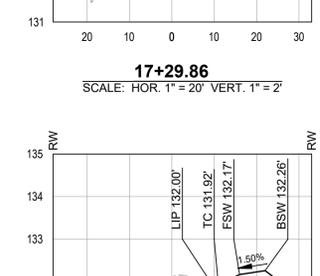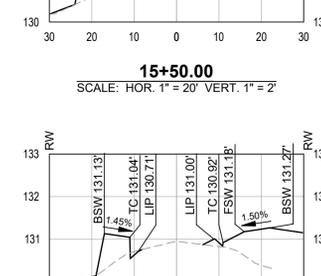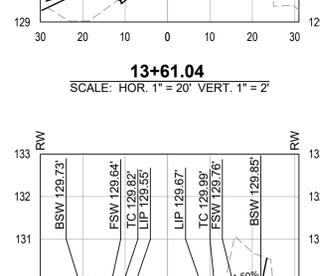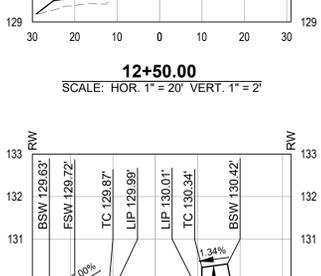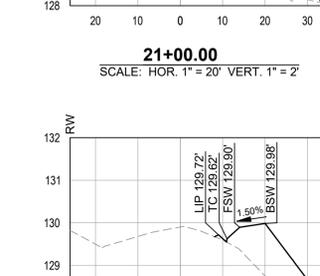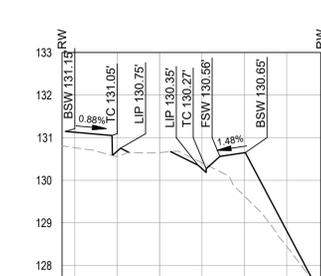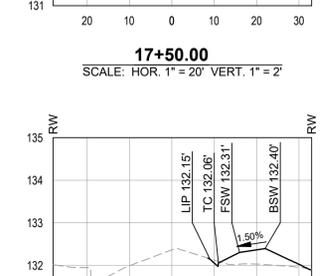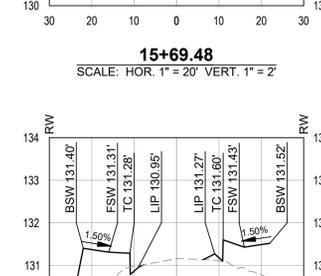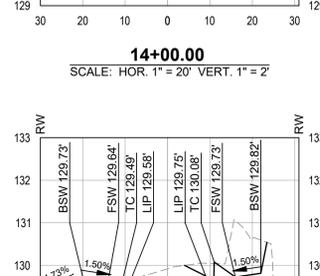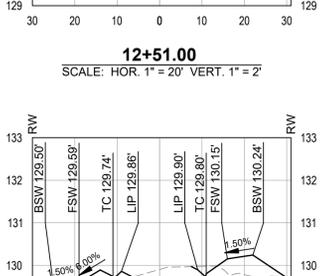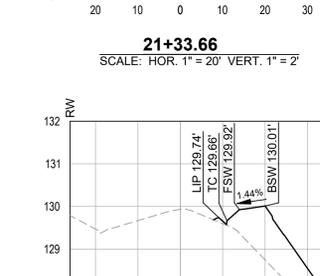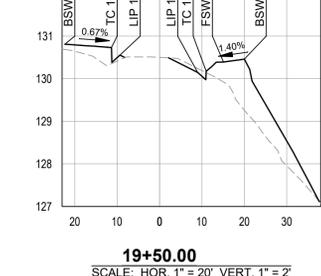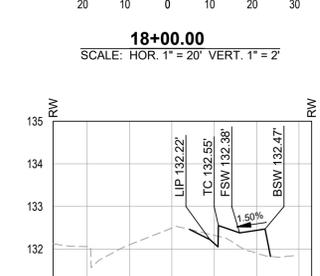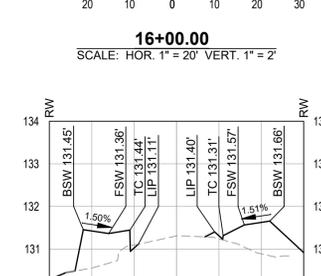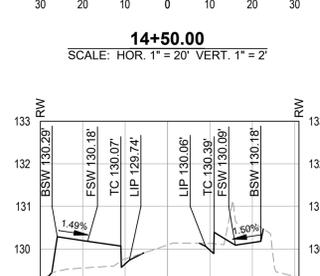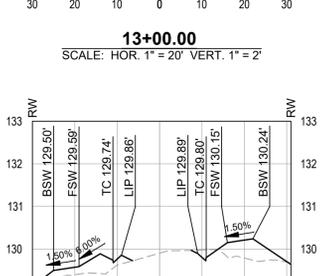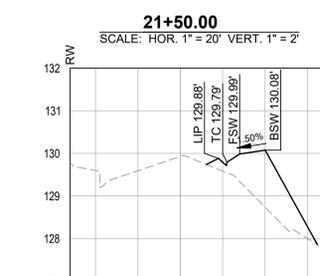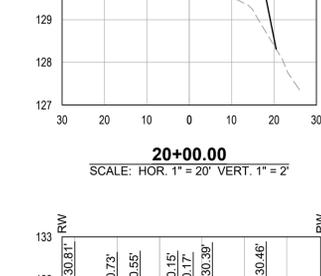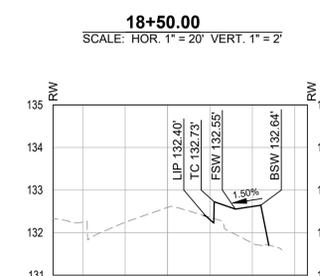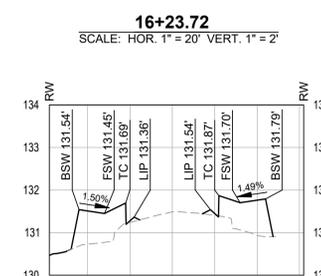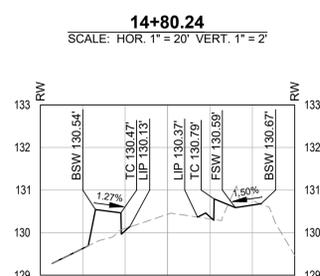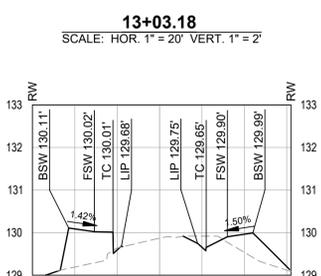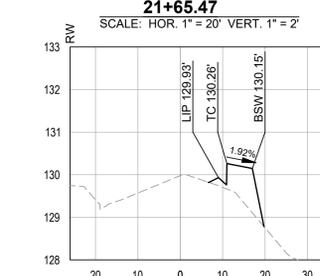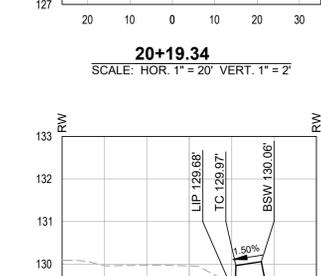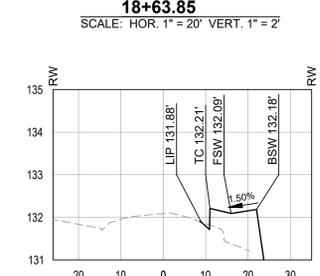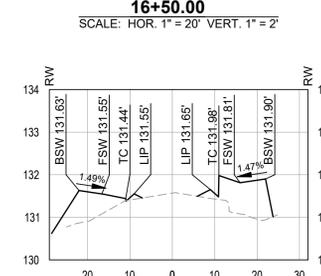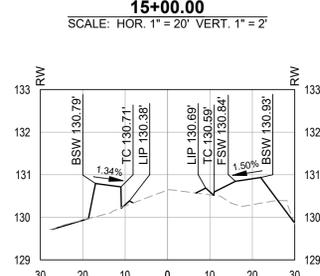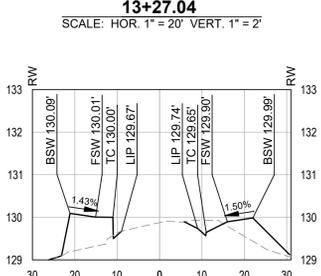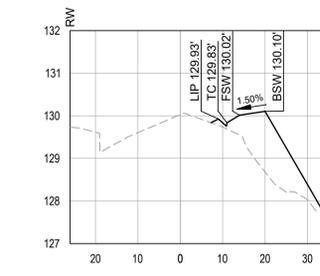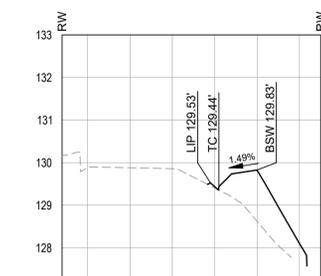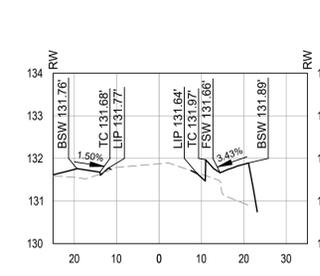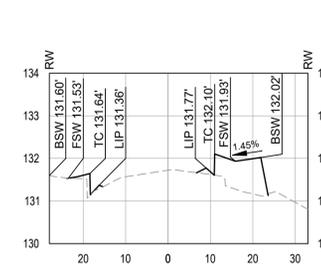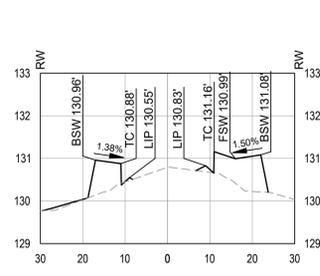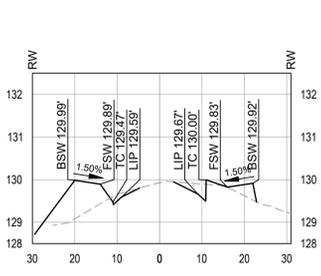

| Rev | Date | Description | Designed | Drawn | Checked |
|-----|--------|-------------|----------|-------|---------|
| | XXXXXX | | XXX | XXX | XXX |






































**GROVE ST IMPROVEMENT PLAN
CROSS SECTIONS
CITY OF HEALDSBURG**

City Of
Healdsburg
County Of
Sonoma
State Of
California


Prepared Under the Direction of:

Sheet
C5.2



Scale: 1" = 20'
Date: 3/10/25
Project Number: 2300211
Plan File:

 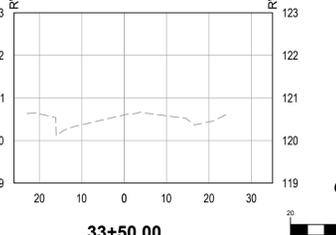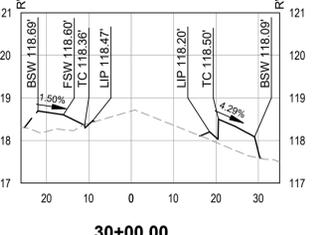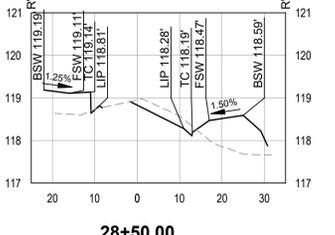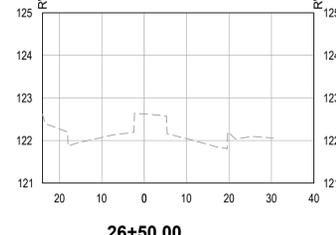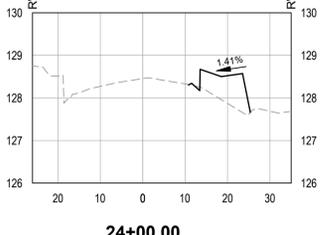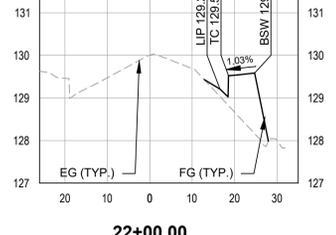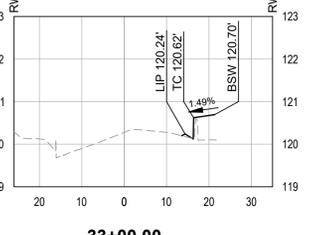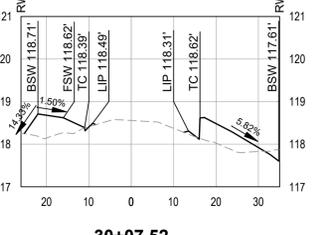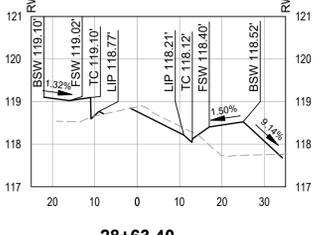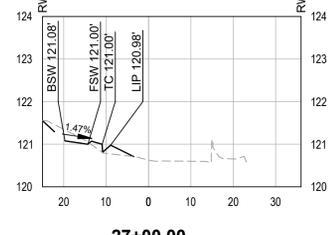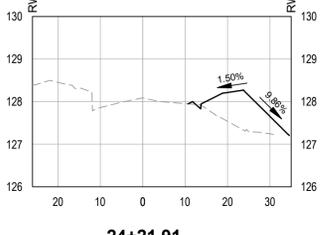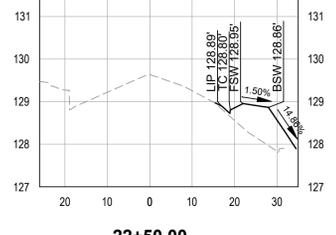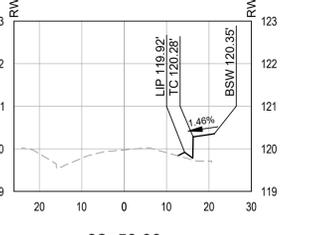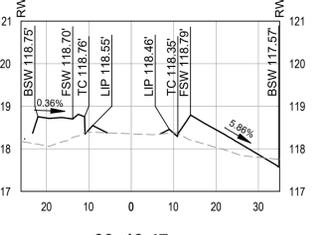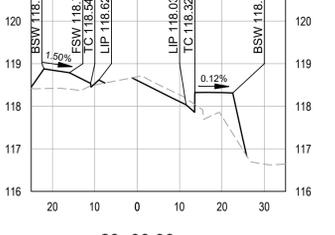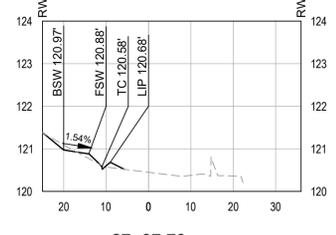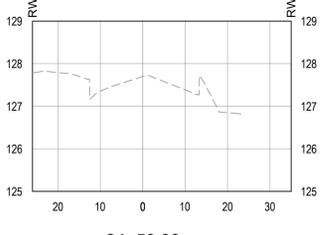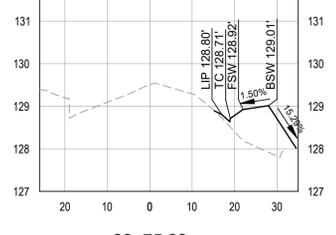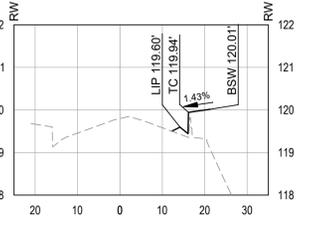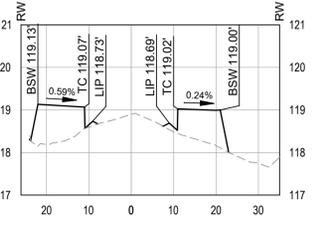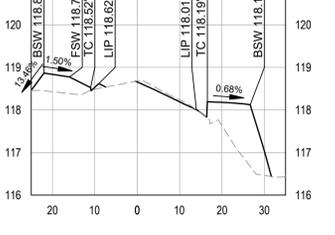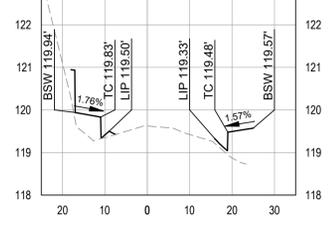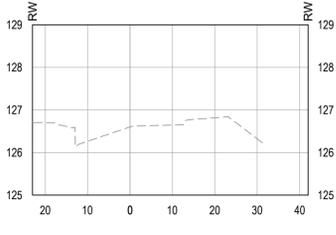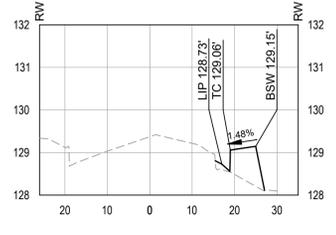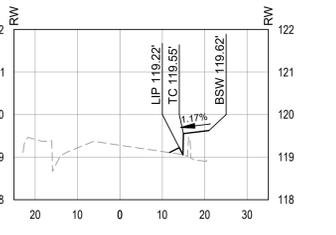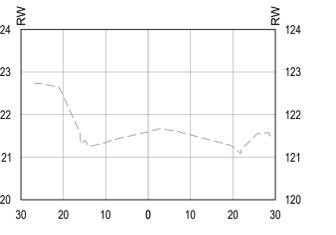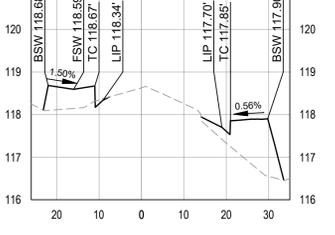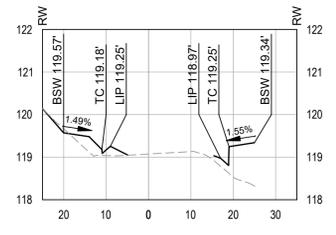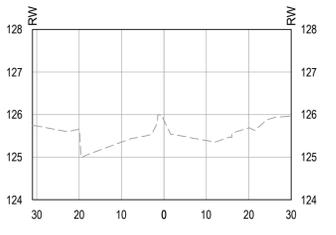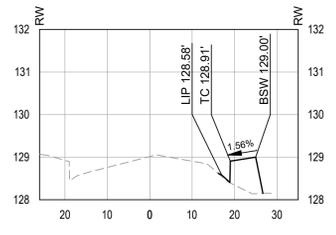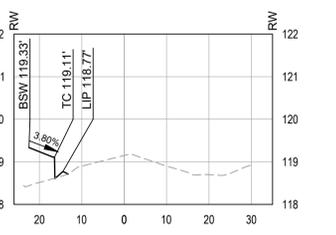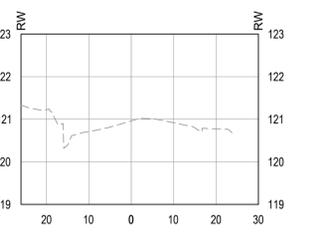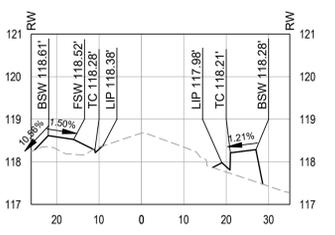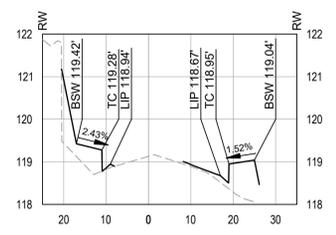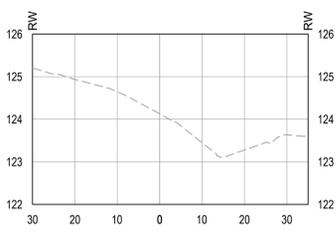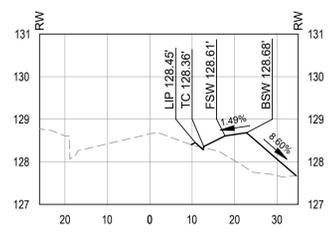

| Rev | Date | Description | Designed | Drawn | Checked |
|-----|------|-------------|----------|-------|---------|
| | | | XXX | XXX | XXX |
| | | | | | XXX |

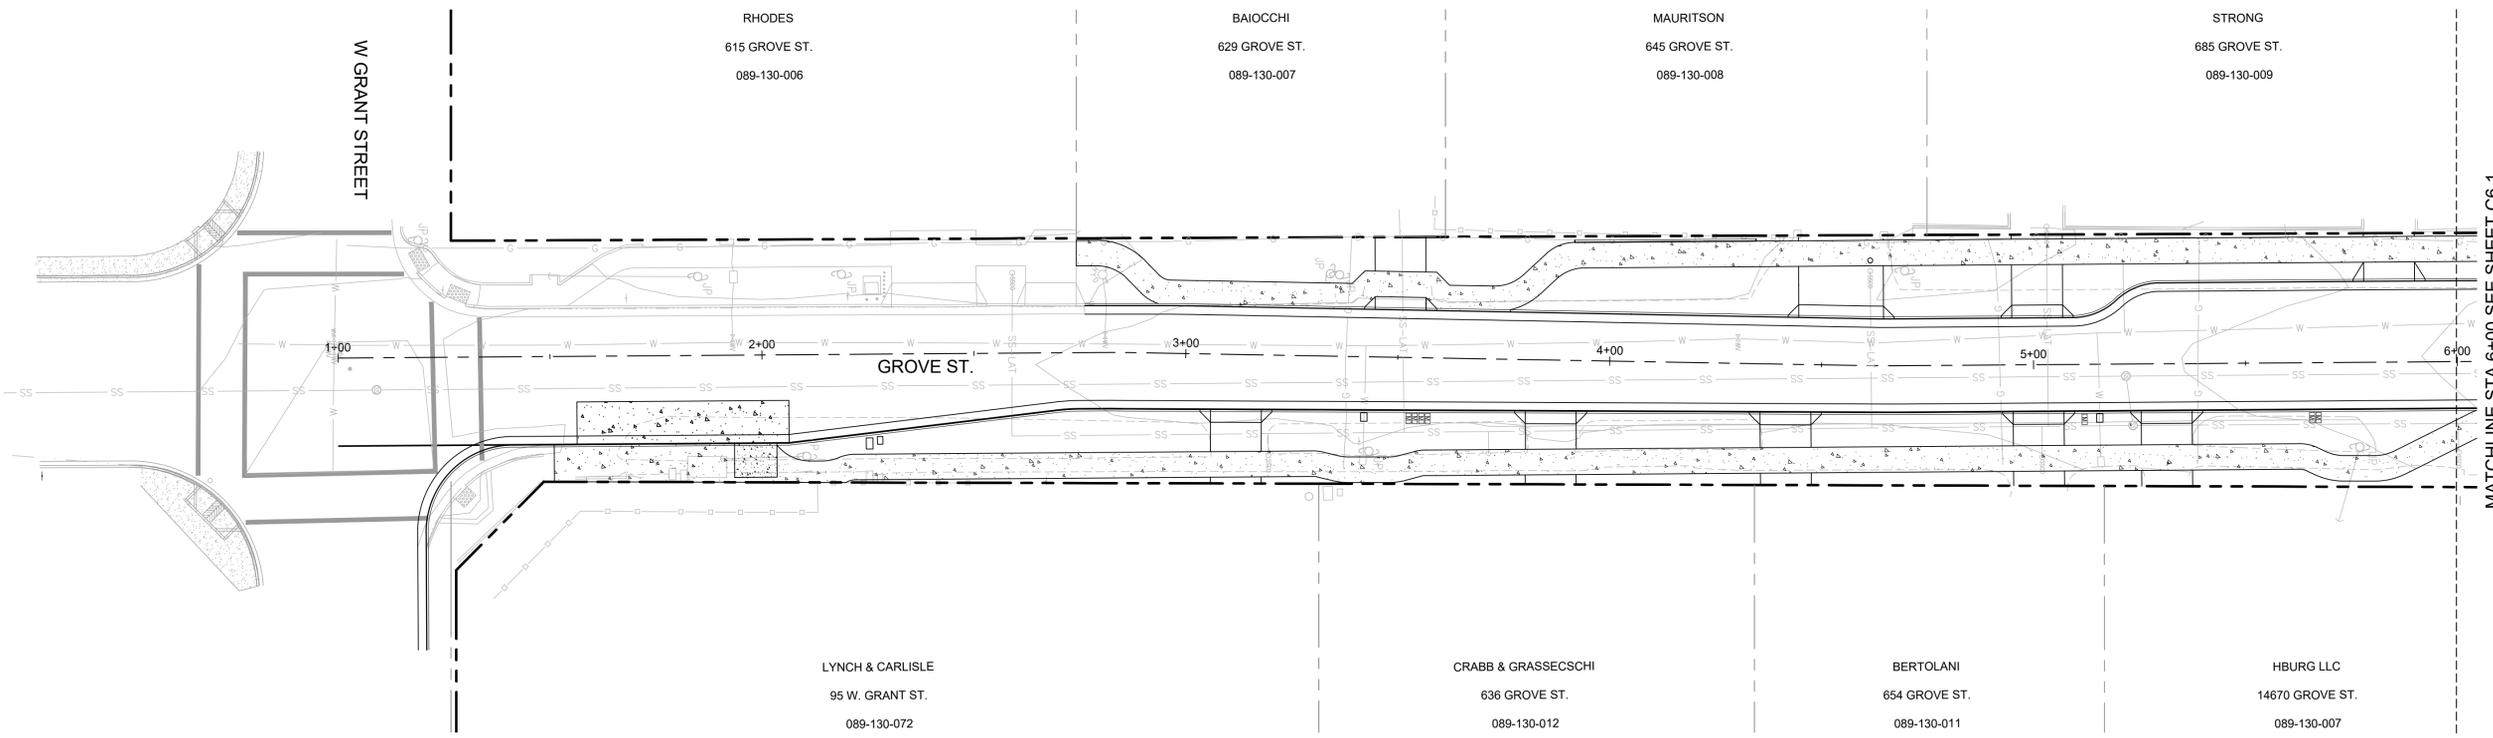

PLAN VIEW
SCALE: HOR. 1"=20'

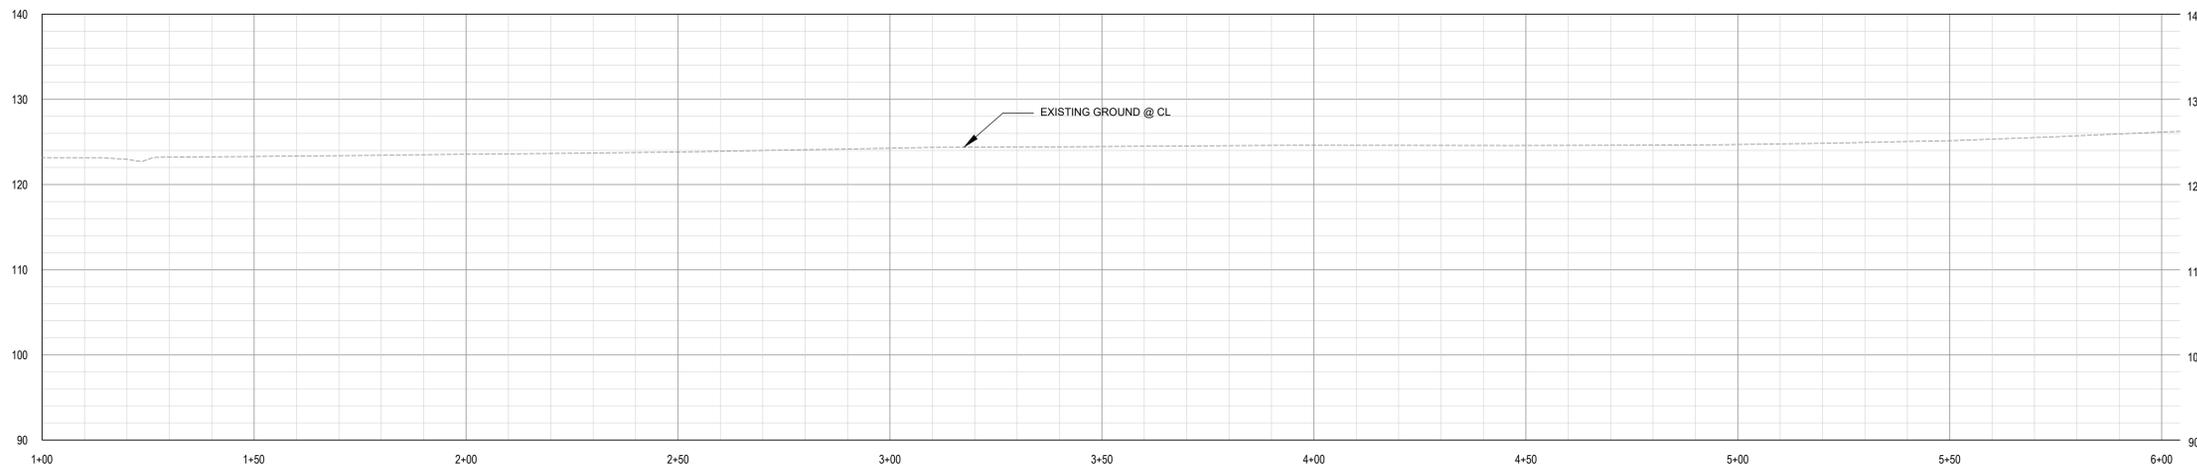 

GROVE STREET STORM DRAIN PROFILE
SCALE: HOR. 1"=20' VERT. 1"=10'

**GROVE ST IMPROVEMENT PLAN
DRAINAGE PLAN
STA 1+00 TO 6+00
CITY OF HEALDSBURG**

City Of
Healdsburg
County Of
Sonoma
State Of
California


Prepared Under the Direction of:

Sheet
C6.0



Scale: 1" = 20'
Date: 3/10/25
Project Number: 2300211
Plan File:

P:\Sheet\95%PlanSet\2300211_City_of_Healdsburg_Improvement_Complete_Sheet\Drawings\2300211-DRAINAGE_PLAN.dwg 10/25/2025 12:04 PM 48x11

| Rev | Date | Description | Design | Draw | Checked |
|-----|--------|-------------|--------|------|---------|
| 1 | XXXXXX | XXX | XXX | XXX | XXX |

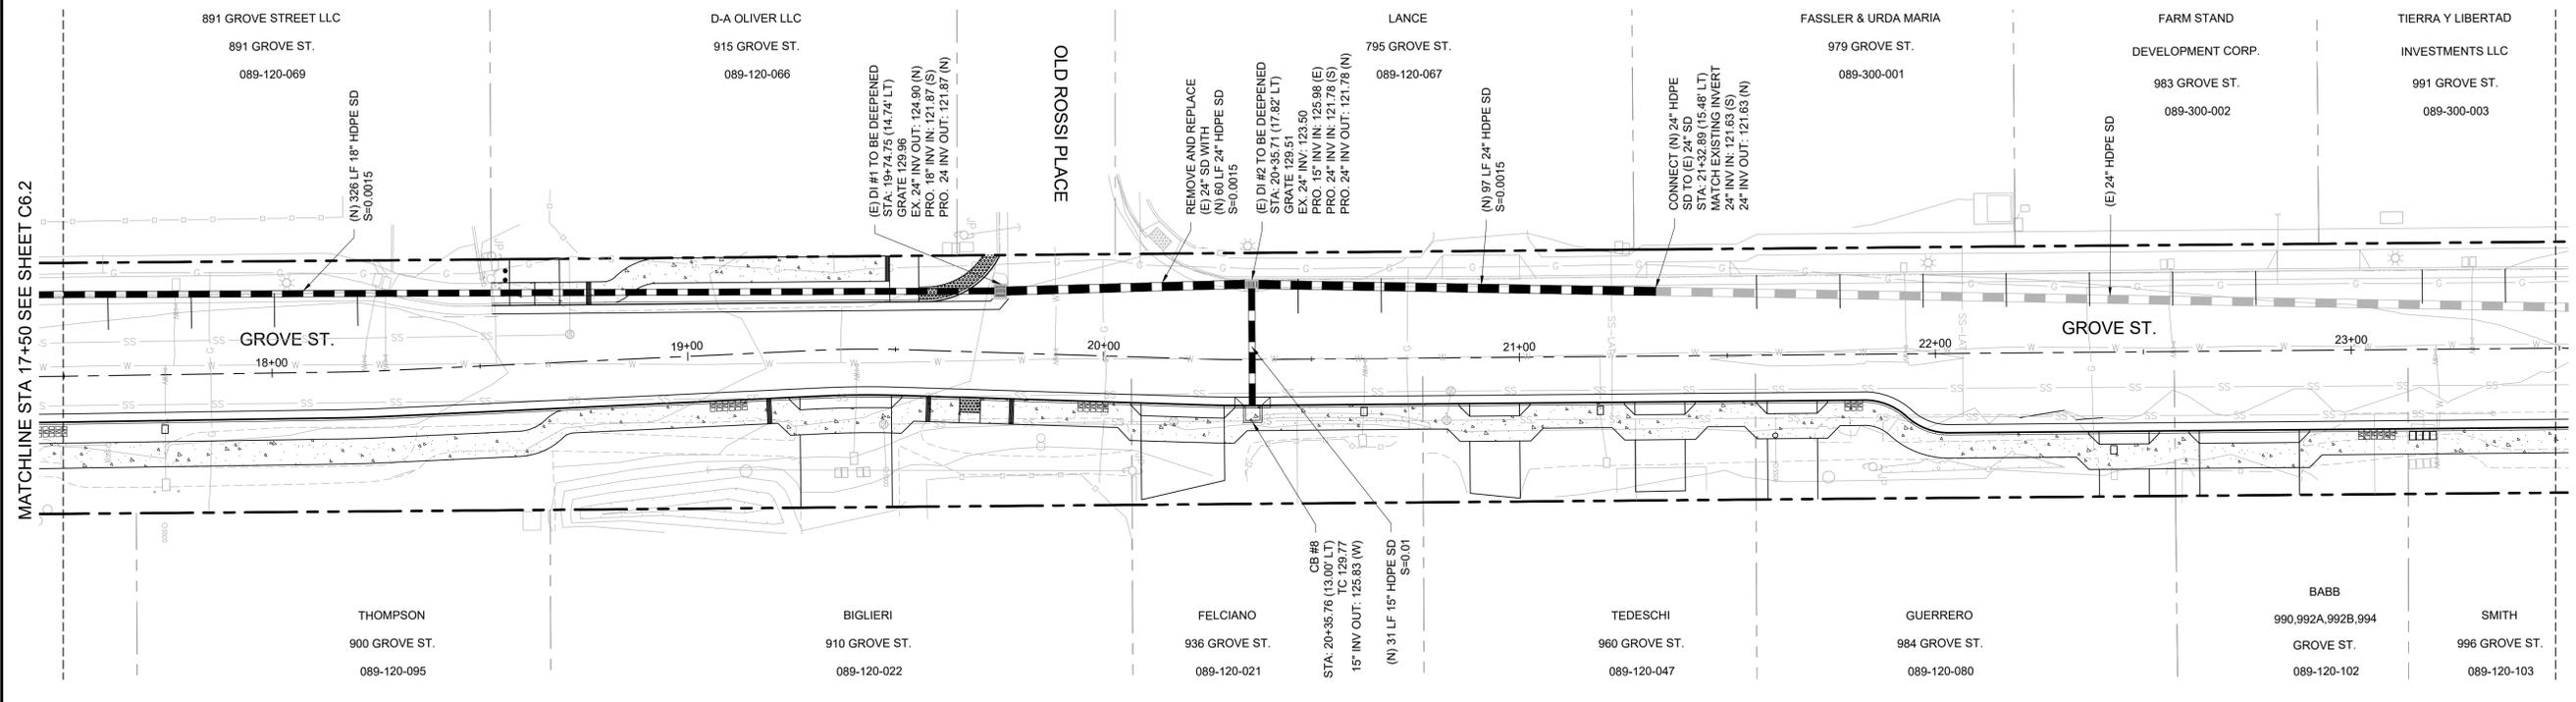

PLAN VIEW
SCALE: HOR. 1"=20'

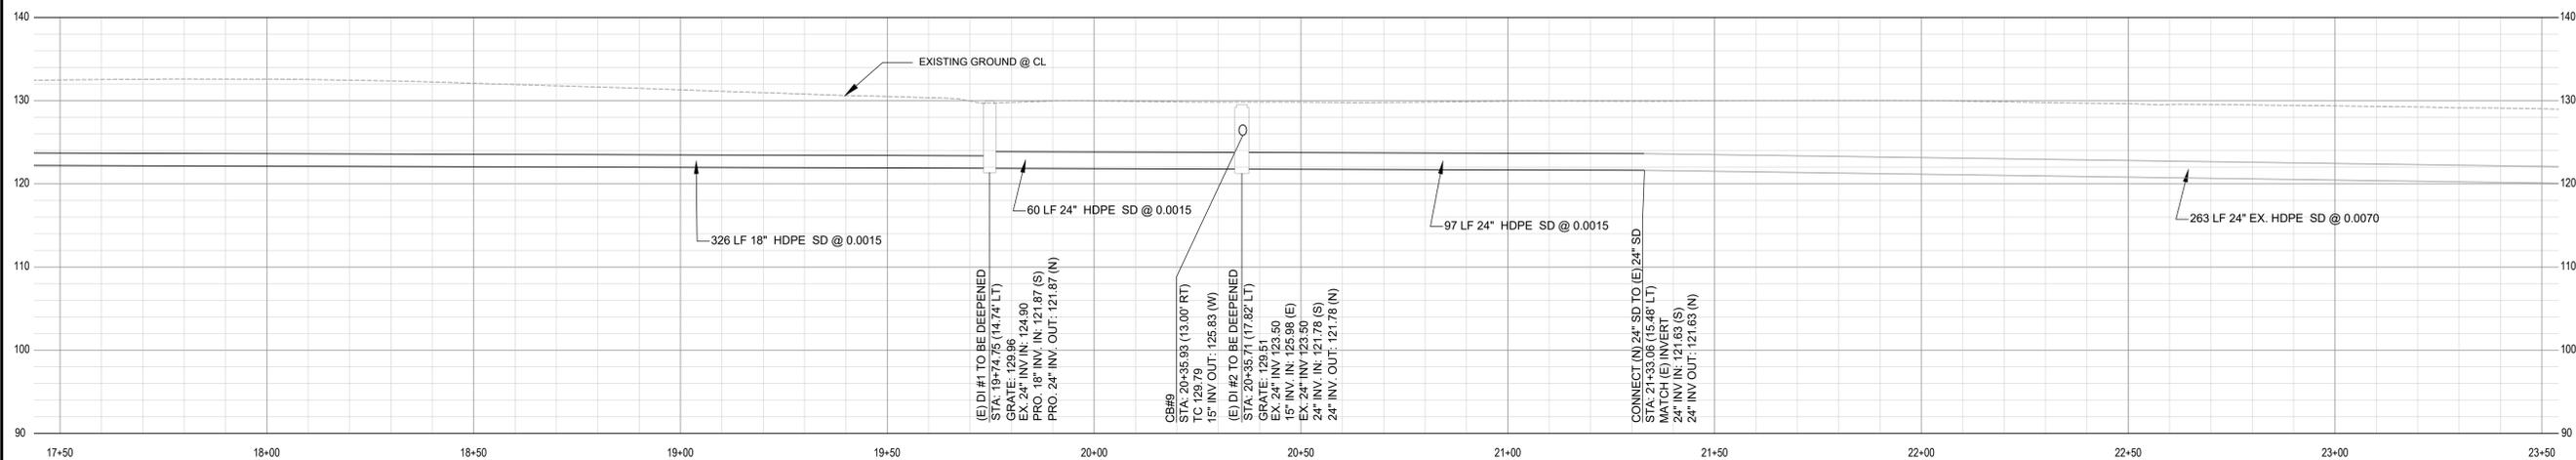 

GROVE STREET STORM DRAIN PROFILE
SCALE: HOR. 1"=20' VERT. 1"=10'

**GROVE ST IMPROVEMENT PLAN
DRAINAGE PLAN
STA 17+50 TO 23+50
CITY OF HEALDSBURG**

City Of
Healdsburg
County Of
Sonoma
State Of
California


Prepared Under the Direction of:

Sheet
C6.3



Scale: 1" = 20'
Date: 3/10/25
Project Number: 2300211
Plan File:

P:\Shared\95%PlanSet\2300211_City_of_Healdsburg_Healdsburg_Compact_Street_Drainage_Plan.dwg 10/25/2025 12:48 PM 466.11

| Rev | Date | Description | Designed | Drawn | Checked |
|-----|--------|-------------|----------|-------|---------|
| 1 | XXXXXX | | XXX | XXX | XXX |

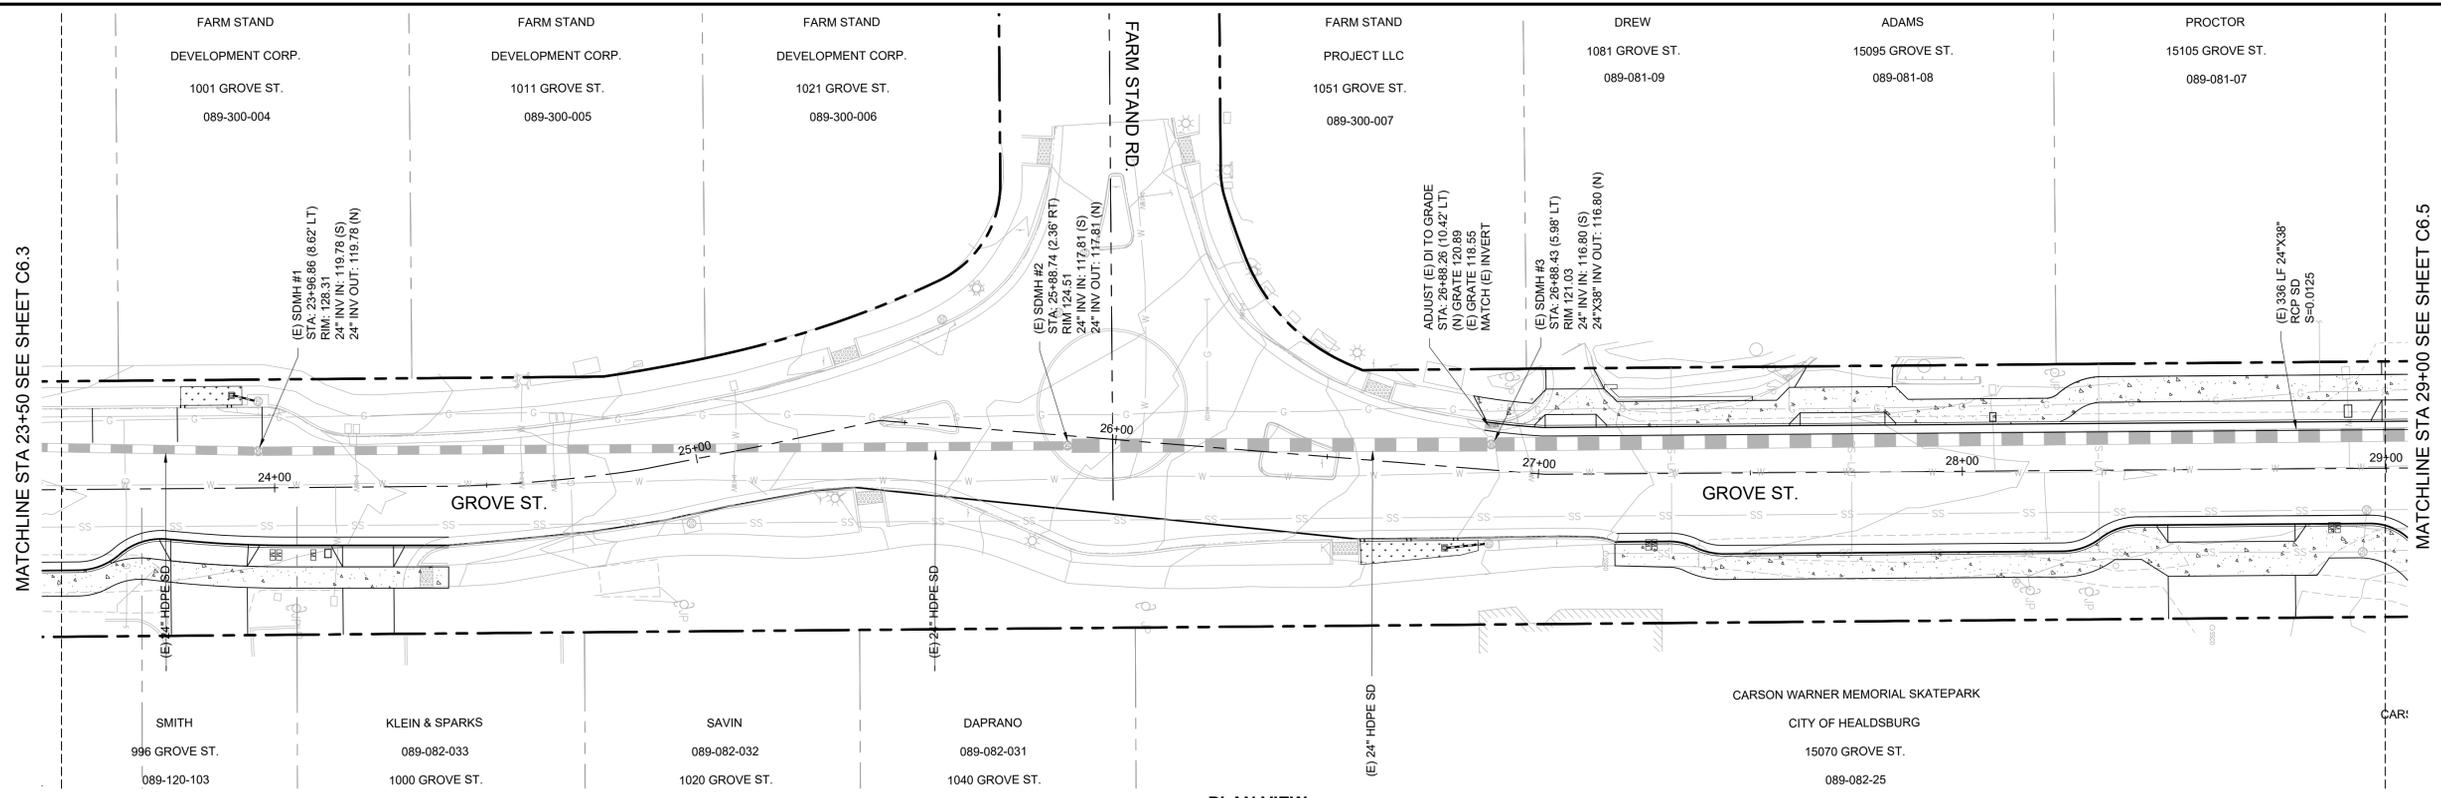

PLAN VIEW
SCALE: HOR. 1"=20'

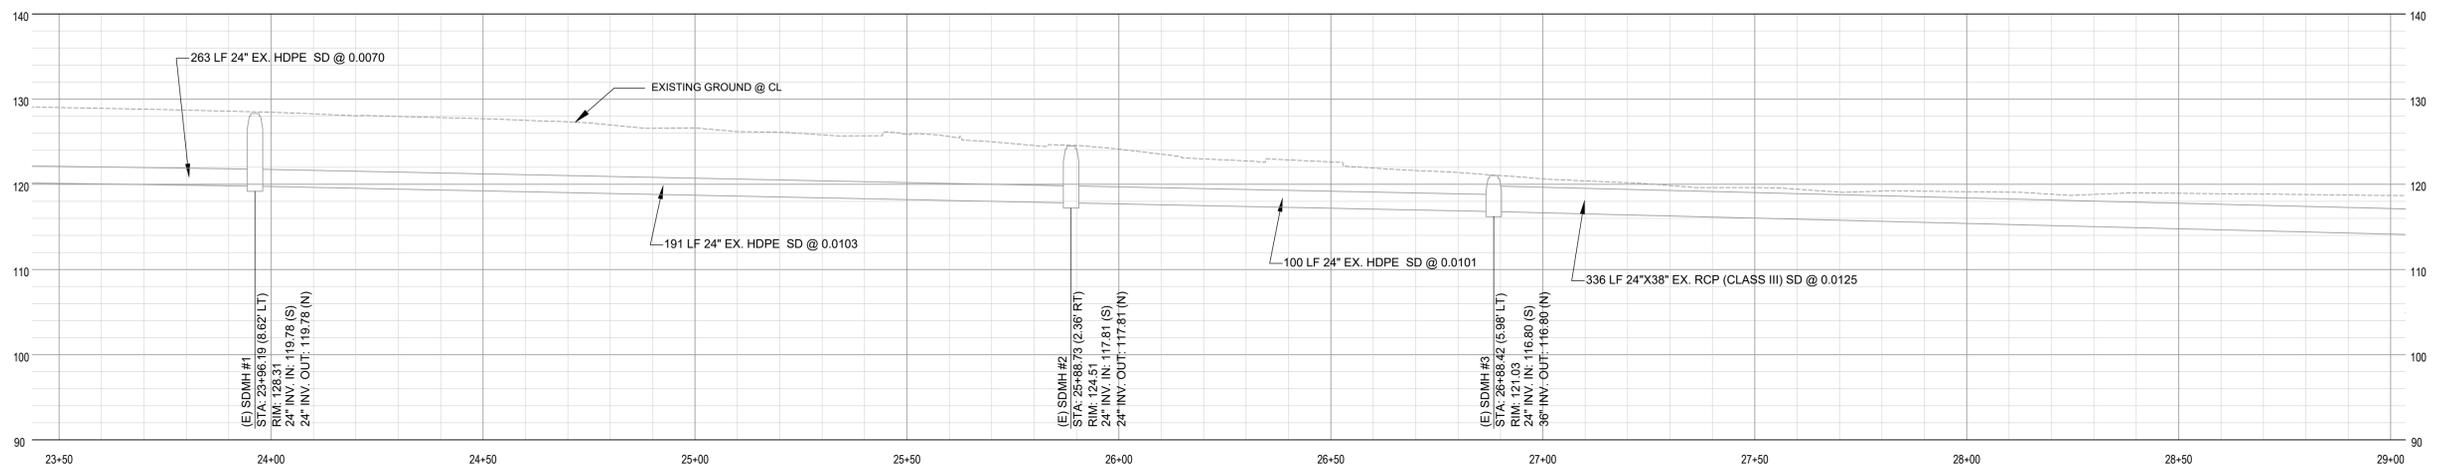 


GROVE STREET STORM DRAIN PROFILE
SCALE: HOR. 1"=20' VERT. 1"=10'

**GROVE ST IMPROVEMENT PLAN
DRAINAGE PLAN
STA 23+50 TO 29+00
CITY OF HEALDSBURG**


City Of
Healdsburg
County Of
Sonoma
State Of
California

Prepared Under the Direction of:

Sheet
C6.4
Scale: 1" = 20'
Date: 3/10/25
Project Number: 2300211
Plan File:

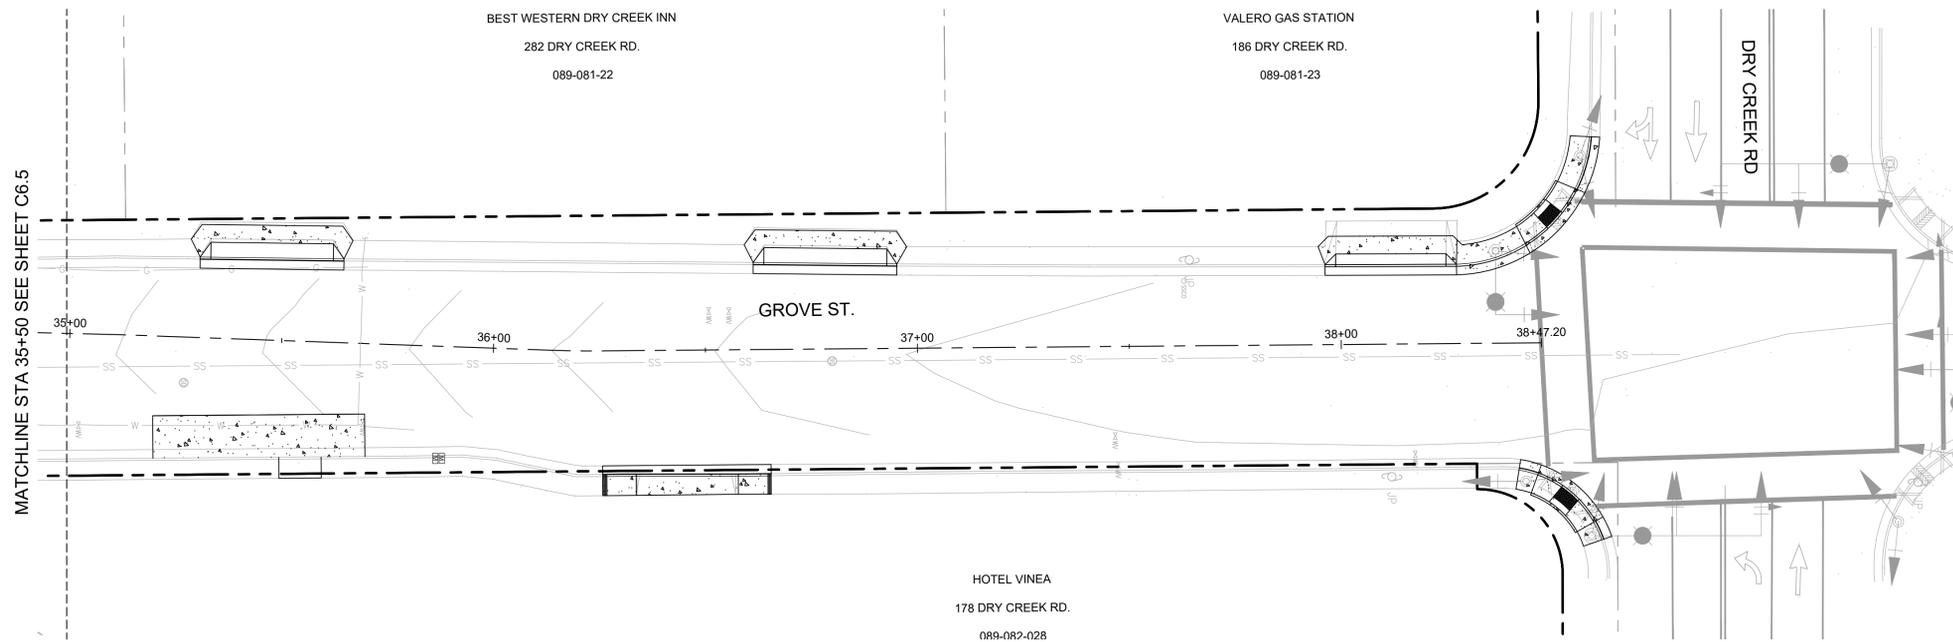

PLAN VIEW
SCALE: HOR. 1"=20'

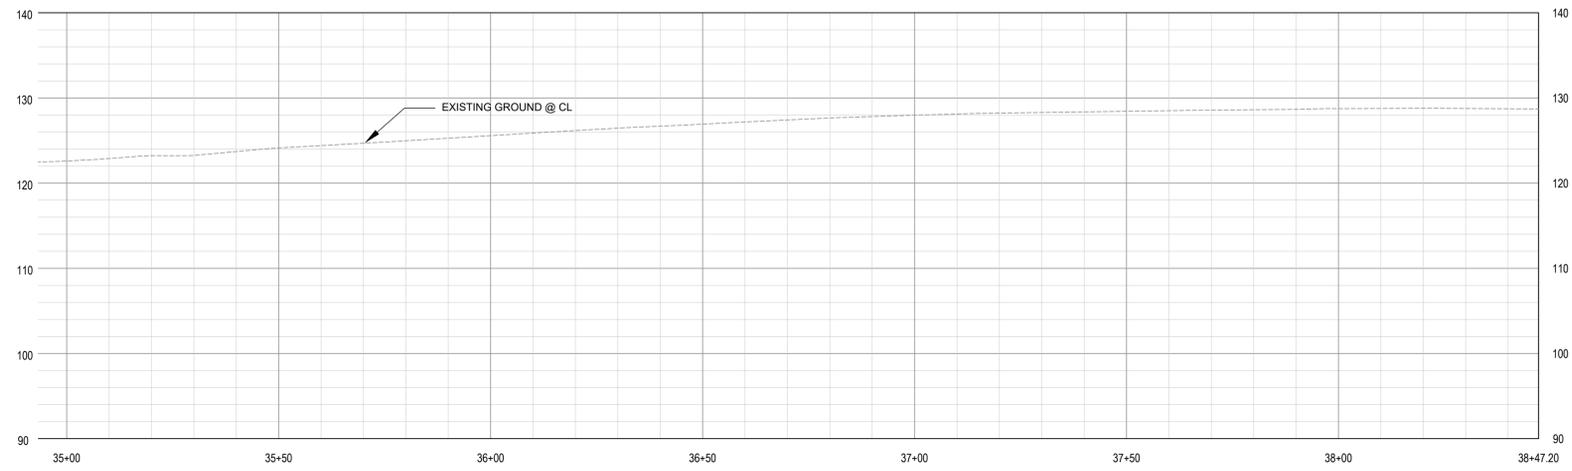

GROVE STREET STORM DRAIN PROFILE
SCALE: HOR. 1"=20' VERT. 1"=10'

| Rev | Date | Description | Designed | Drawn | Checked |
|-----|--------|-------------|----------|-------|---------|
| | XXXXXX | XXX | XXX | XXX | XXX |



**GROVE ST IMPROVEMENT PLAN
DRAINAGE PLAN
STA 35+00 TO 38+47.20
CITY OF HEALDSBURG**

City Of
Healdsburg
County Of
Sonoma
State Of
California

Prepared Under the Direction of:


Sheet
C6.6
Scale: 1" = 20'
Date: 3/10/25
Project Number: 2300211
Plan File:

| Rev | Date | Description | Designed | Drawn | Checked |
|-----|------|-------------|----------|-------|---------|
| XXX | XXXX | XXX | XXX | XXX | XXX |

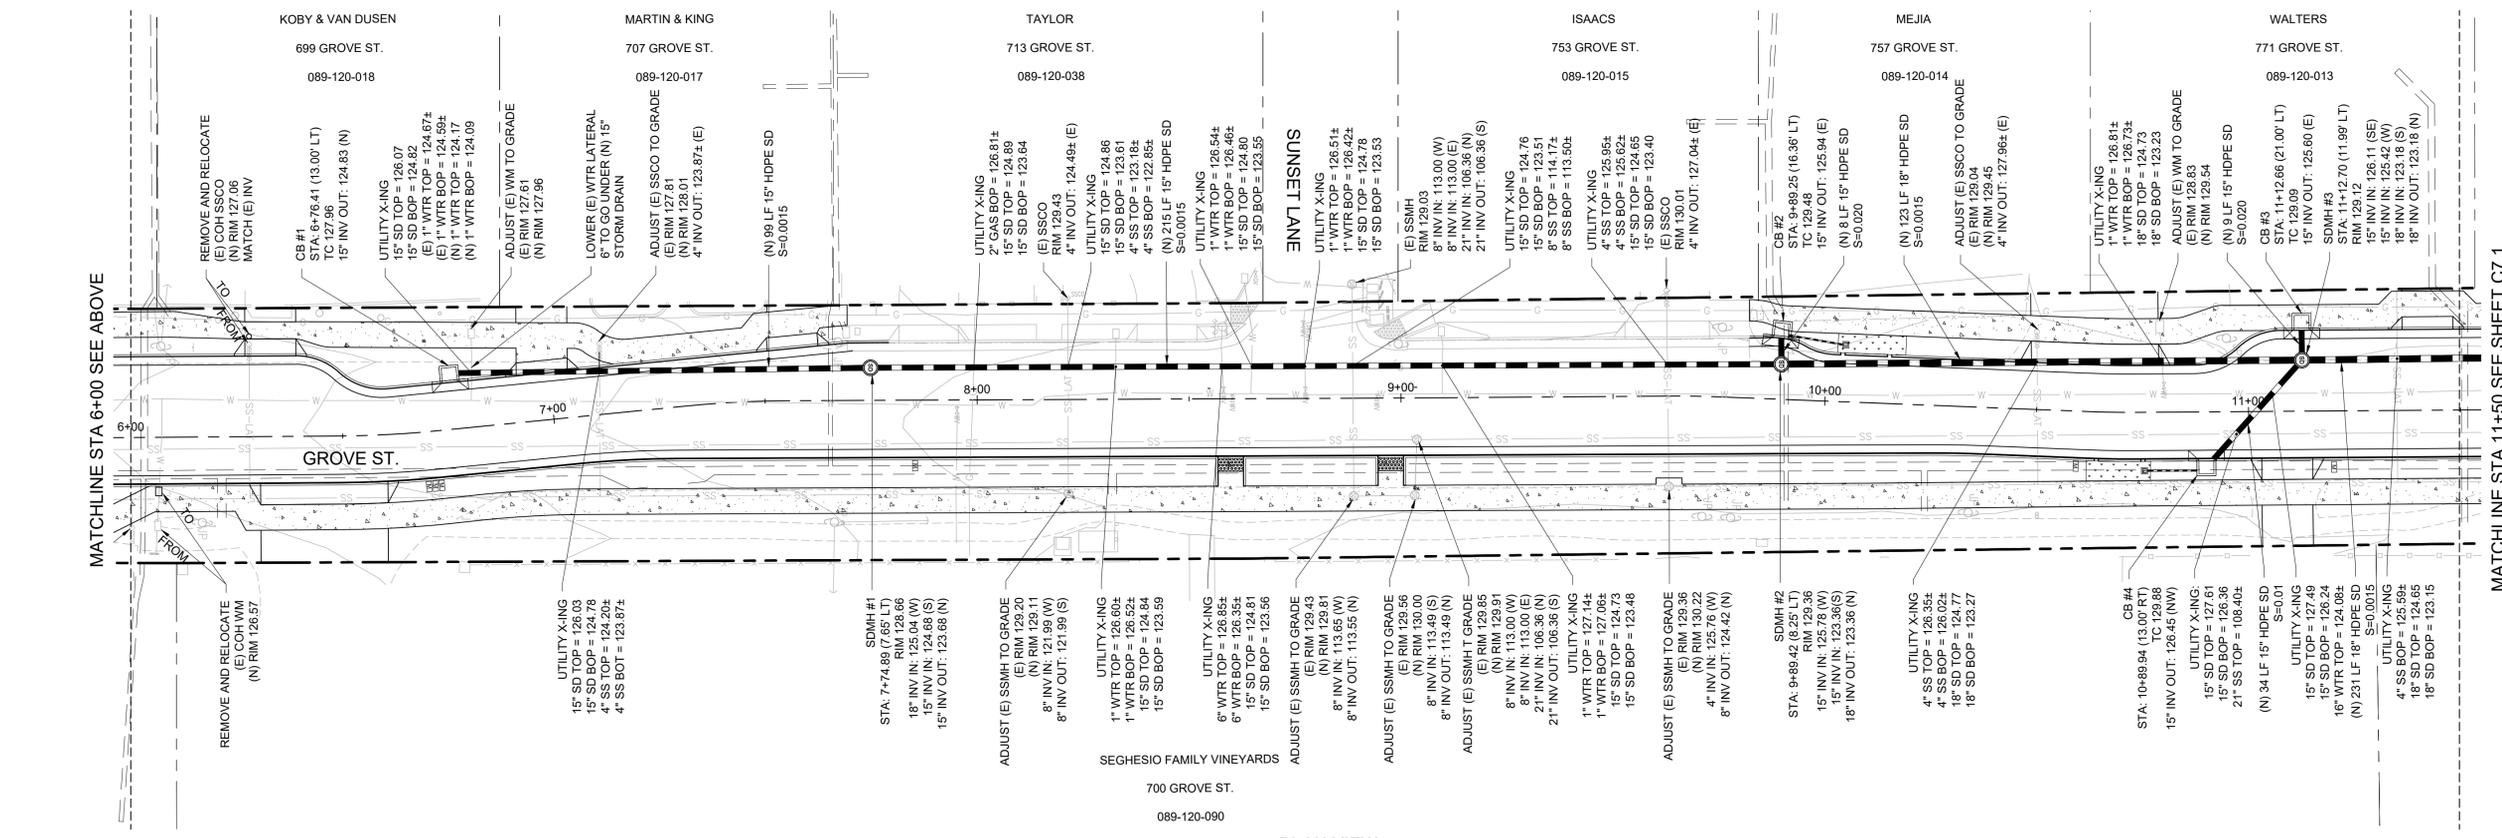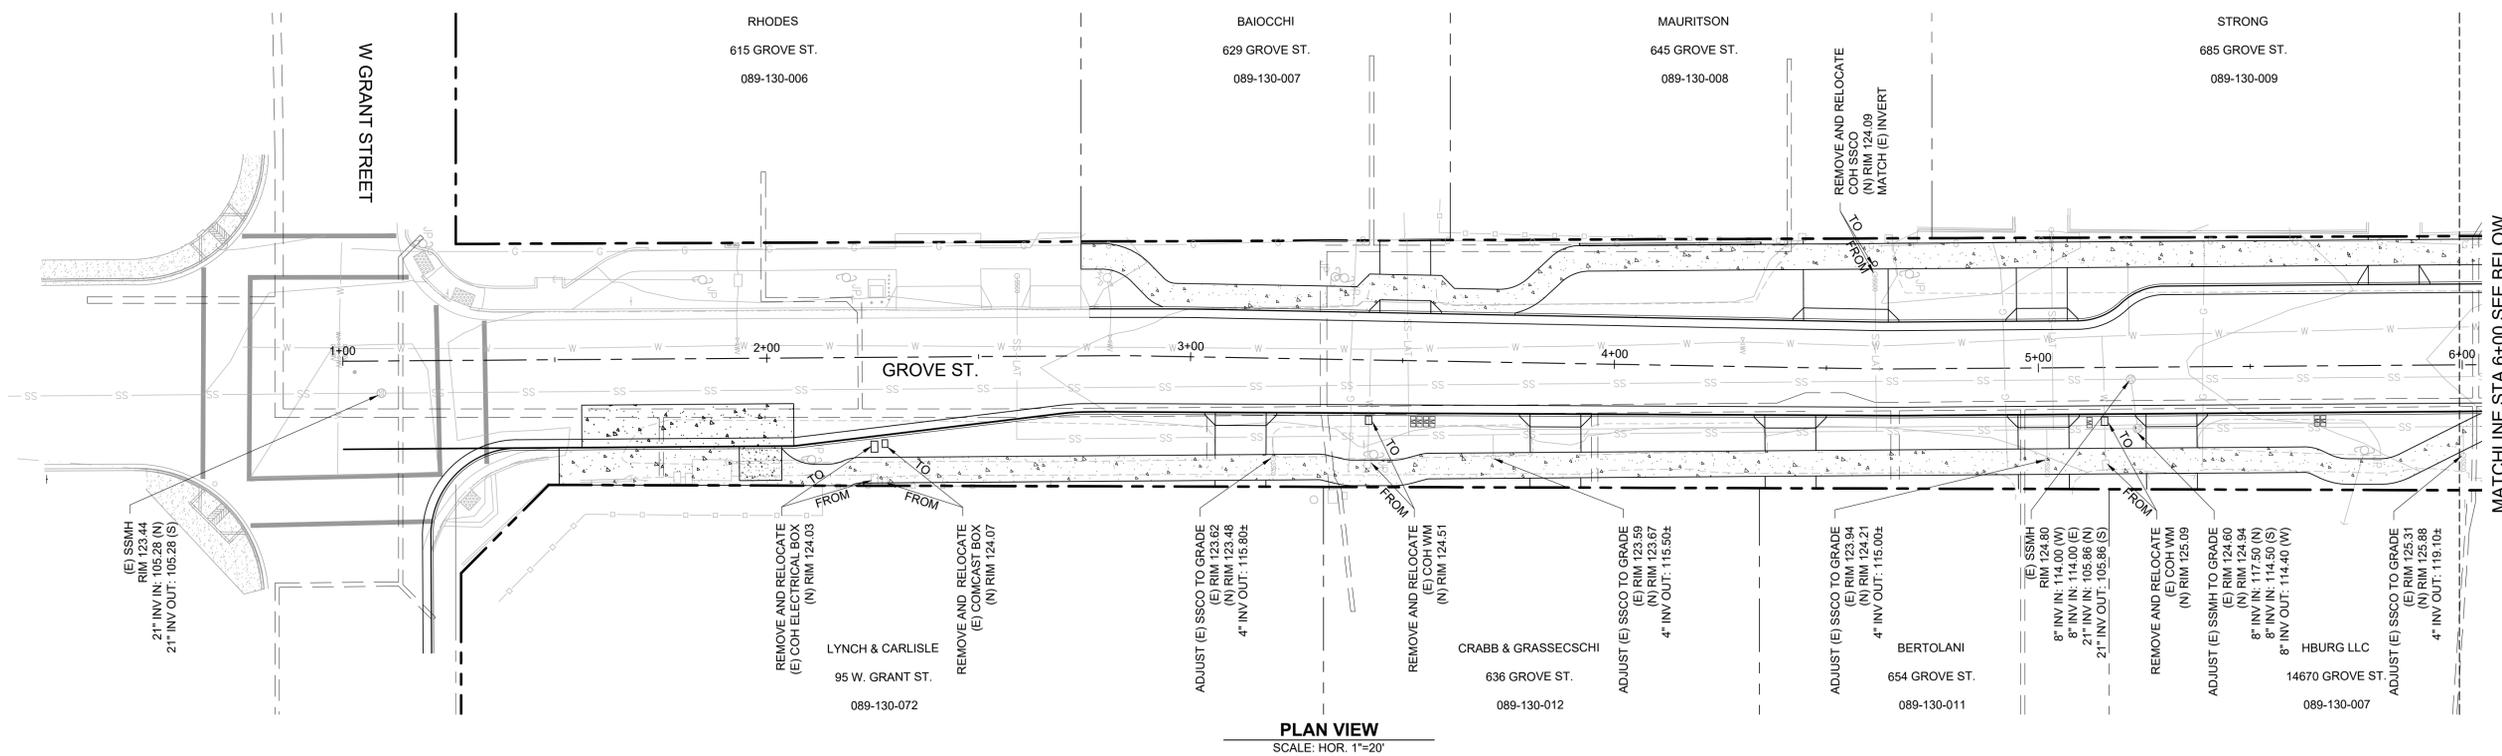

UTILITY LEGEND

--- JOINT TRENCH BY SEPARATE PROJECT
(FOR REFERENCE ONLY)

 

GROVE ST IMPROVEMENT PLAN
UTILITY PLAN
STA 1+00 TO 11+50
CITY OF HEALDSBURG

City Of
Healdsburg
County Of
Sonoma
State Of
California



Prepared Under the Direction of:

Sheet
C7.0

Scale: 1" = 20'
Date: 3/10/25
Project Number: 2300211
Plan File:

95% PLAN SET

| Rev | Date | Description | Designed | Drawn | Checked |
|-----|--------|-------------|----------|-------|---------|
| XXX | XXXXXX | XXX | XXX | XXX | XXX |

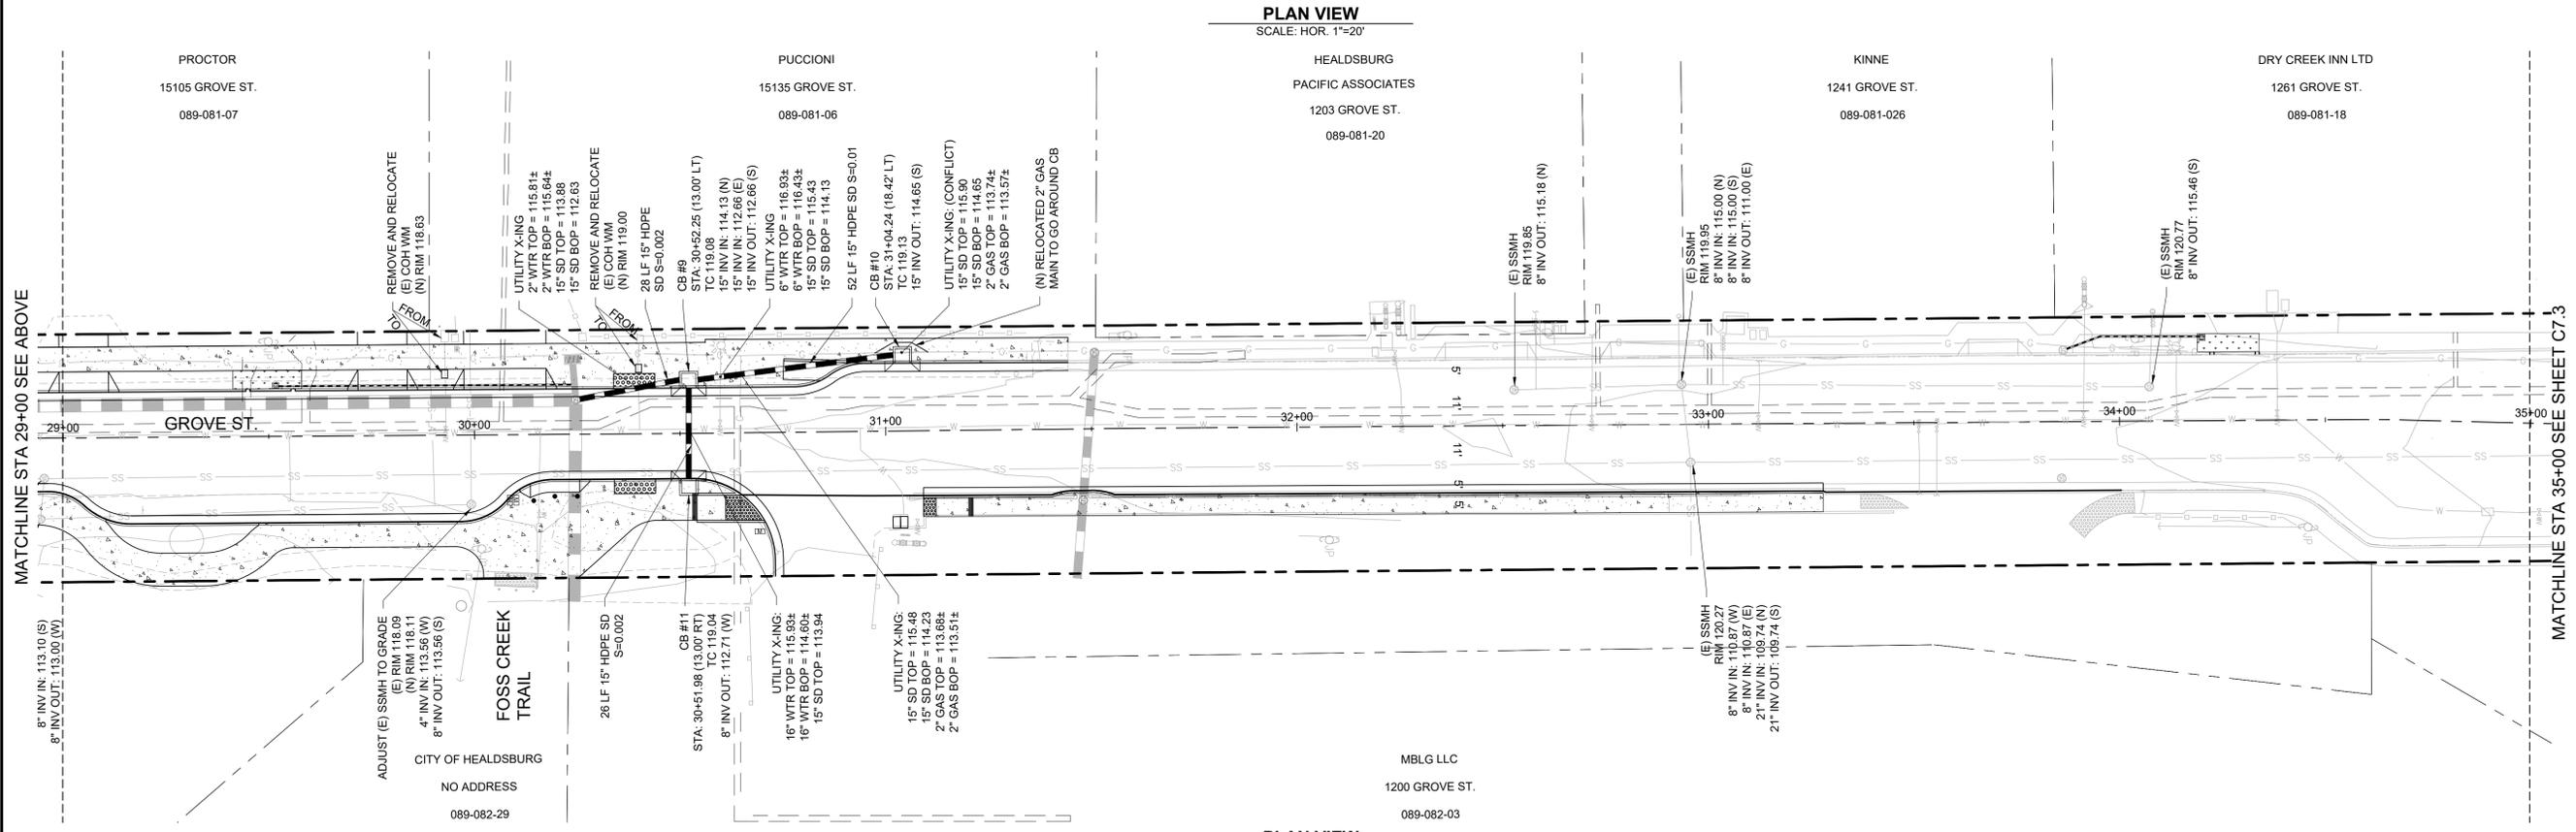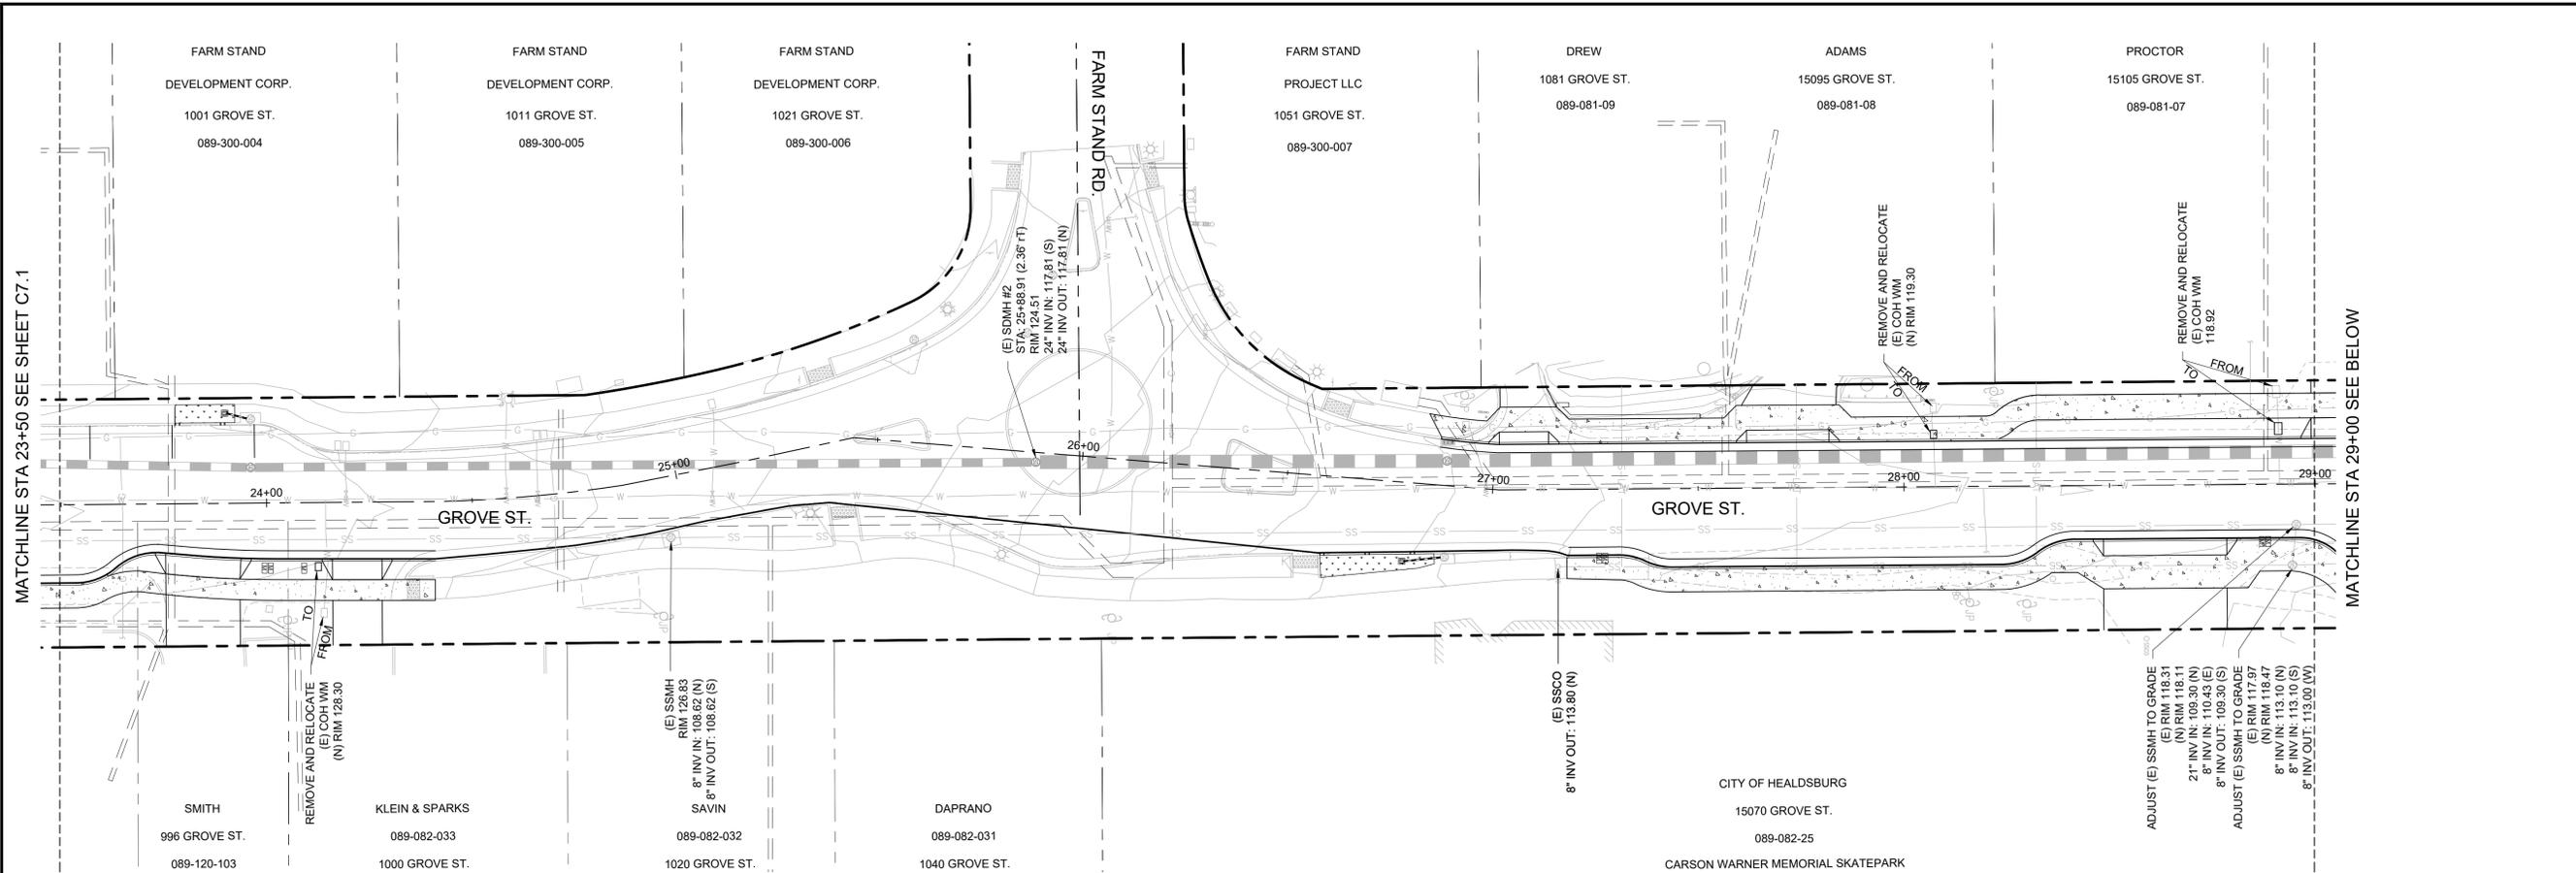


**GROVE ST IMPROVEMENT PLAN
UTILITY PLAN
STA 23+50 TO 35+00
CITY OF HEALDSBURG**

City Of
Healdsburg
County Of
Sonoma
State Of
California

Prepared Under the Direction of:

| | |
|-----------------|-------------|
| Sheet | C7.2 |
| Scale: | 1" = 20' |
| Date: | 3/10/25 |
| Project Number: | 2300211 |
| Plan File: | |

| Rev | Date | Description | Designed | Drawn | Checked |
|-----|--------|-------------|----------|-------|---------|
| | XXXXXX | XXX | XXX | XXX | XXX |

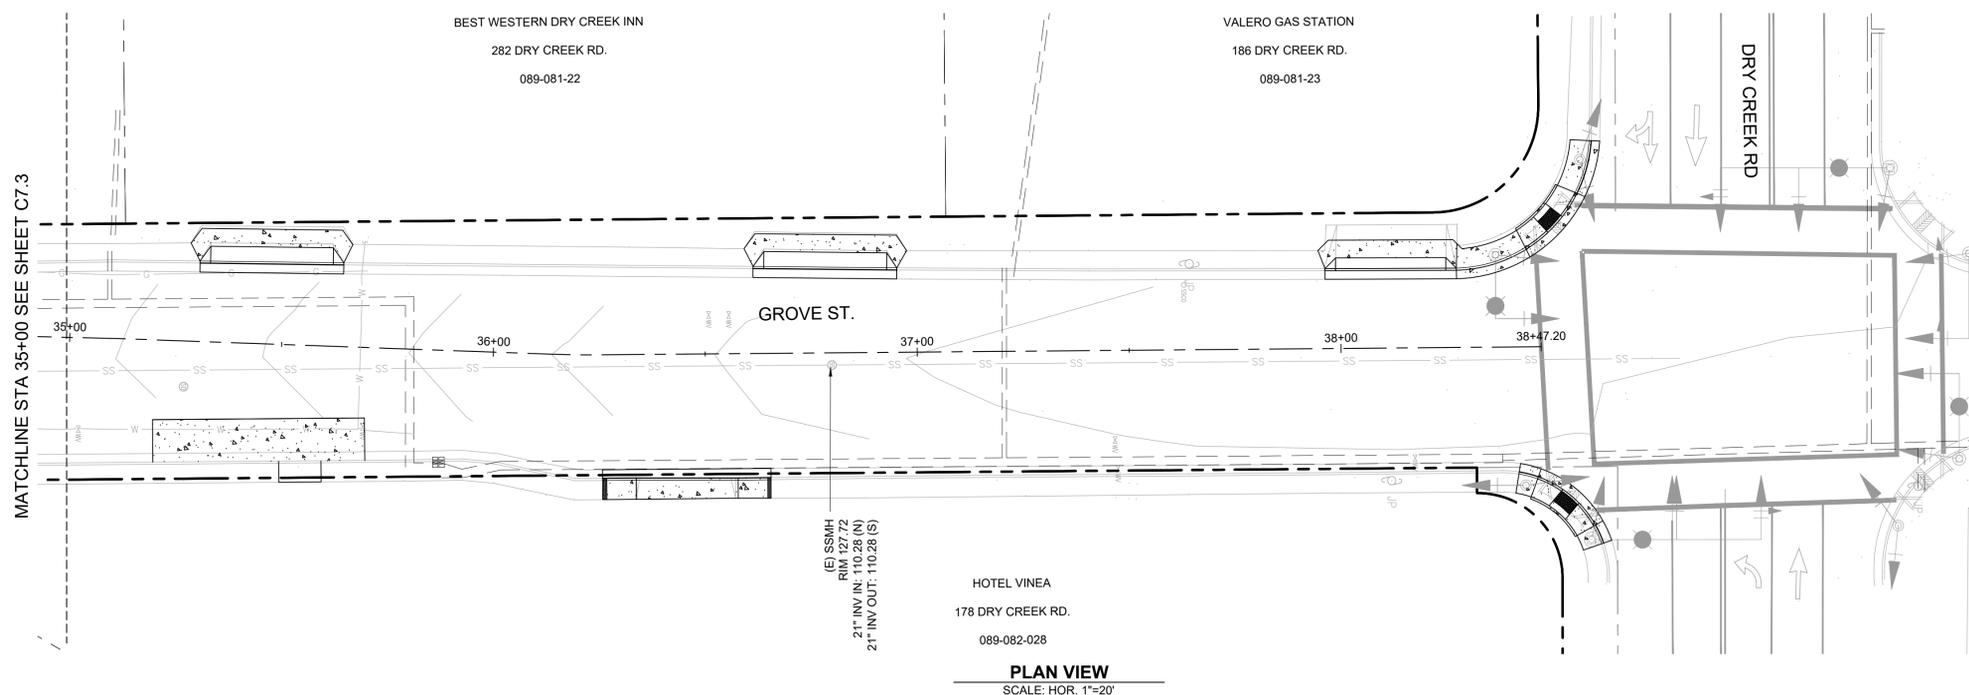

PLAN VIEW
SCALE: HOR. 1"=20'

MATCHLINE STA 35+00 SEE SHEET C7.3

**GROVE ST IMPROVEMENT PLAN
UTILITY PLAN
STA 35+00 TO 38+47.20
CITY OF HEALDSBURG**


City Of
Healdsburg
County Of
Sonoma
State Of
California

Prepared Under the Direction of:

| | |
|-----------------|-------------|
| Sheet | C7.3 |
| Scale: | 1" = 20' |
| Date: | 3/10/25 |
| Project Number: | 2300211 |
| Plan File: | |

UTILITY LEGEND

== == == == == JOINT TRENCH BY SEPARATE PROJECT
(FOR REFERENCE ONLY)

 

95% PLAN SET

P:\Shared\95%PlanSet\2300211_City_of_Healdsburg_Healdsburg_Compact_Street\95%PlanSet\C7.3_UTILITY_C7.3.dwg 05/20/25 09:55:11 AM

| Rev | Date | Description | Designed | Drawn | Checked |
|-----|------|-------------|----------|-------|---------|
| | | | XXX | XXX | XXX |
| | | | | | XXX |


**GROVE ST IMPROVEMENT PLAN
STORMWATER CONTROL PLAN
STA 35+00 TO STA 38+47.20
CITY OF HEALDSBURG**

City Of
Healdsburg
County Of
Sonoma
State Of
California


Prepared Under the Direction of:

| | |
|-----------------|-------------|
| Sheet | C8.3 |
| Scale: | 1" = 20' |
| Date: | 3/10/25 |
| Project Number: | 2300211 |
| Plan File: | |


P:\Sheet\2300211\City of Healdsburg\Map\Stormwater Control\Stormwater Control_Plan.dwg 10/25/2025 1:28 PM 1/1

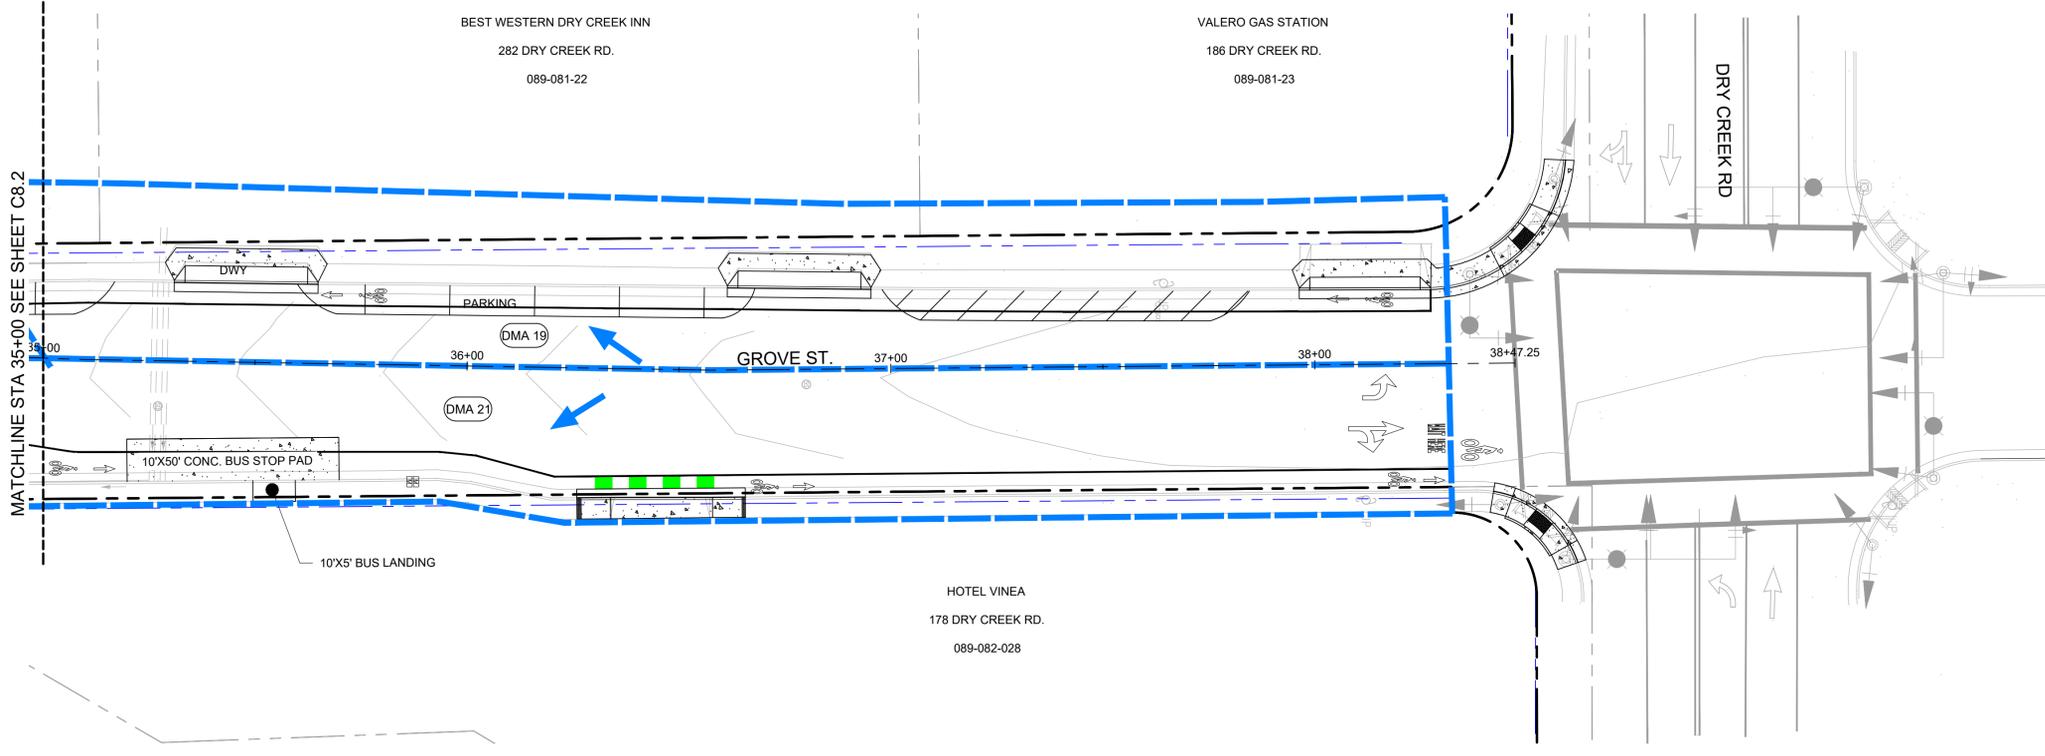


PLAN VIEW
SCALE: HOR. 1"=20'

 


LEGEND

 
-  BIORETENTION AREA
-  DMA BOUNDARY
-  FLOW DIRECTION

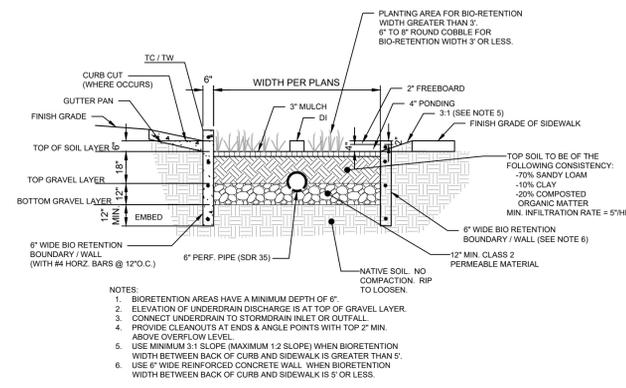


1 BIORETENTION AREA SECTION DETAIL (AT BACK OF CURB)
SCALE: NTS

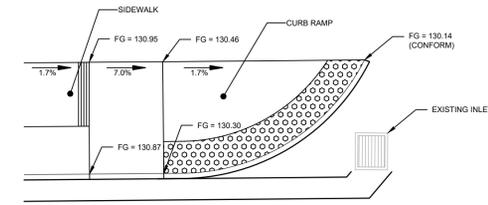


2 CURB RAMP
SCALE: NTS

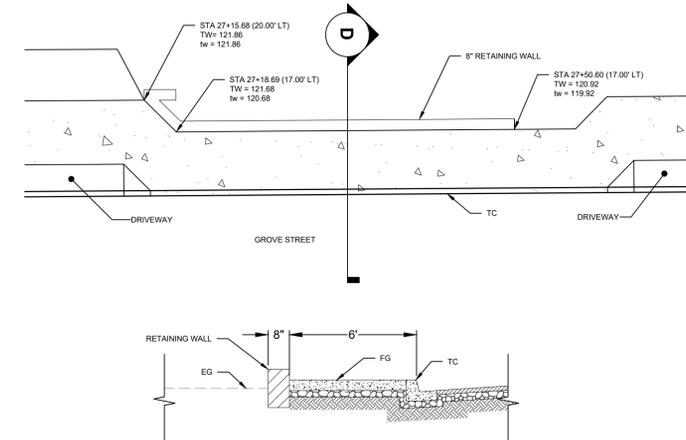

3 RETAINING WALL - STA 27+15.69 TO STA 27+50.60
SCALE: NTS

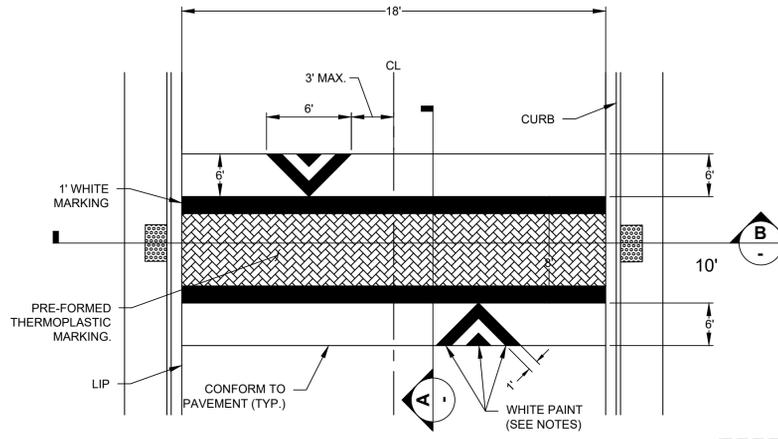

4 RAISED CROSSWALK
SCALE: NTS

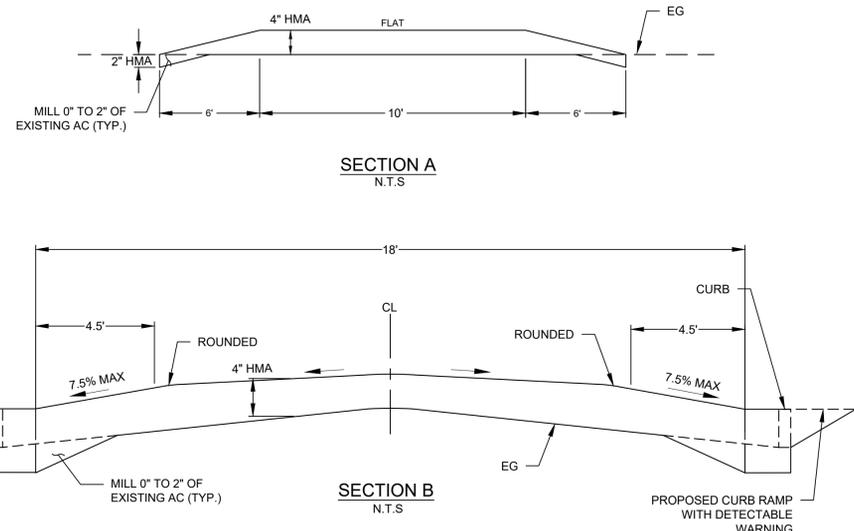

D SECTION D
SCALE: NTS

| Checked | Drawn | Designed | Date | Rev |
|---------|-------|----------|--------|-----|
| XXX | XXX | XXX | XXXXXX | XXX |

GROVE ST IMPROVEMENT PLAN
DETAILS
CITY OF HEALDSBURG

City Of
Healdsburg
County Of
Sonoma
State Of
California

Prepared Under the Direction of:
[Signature Area]

Sheet
C9.0
Scale: AS SHOWN
Date: 3/10/25
Project Number: 2300211
Plan File: