


Sample Site Plan  
Lincoln Street

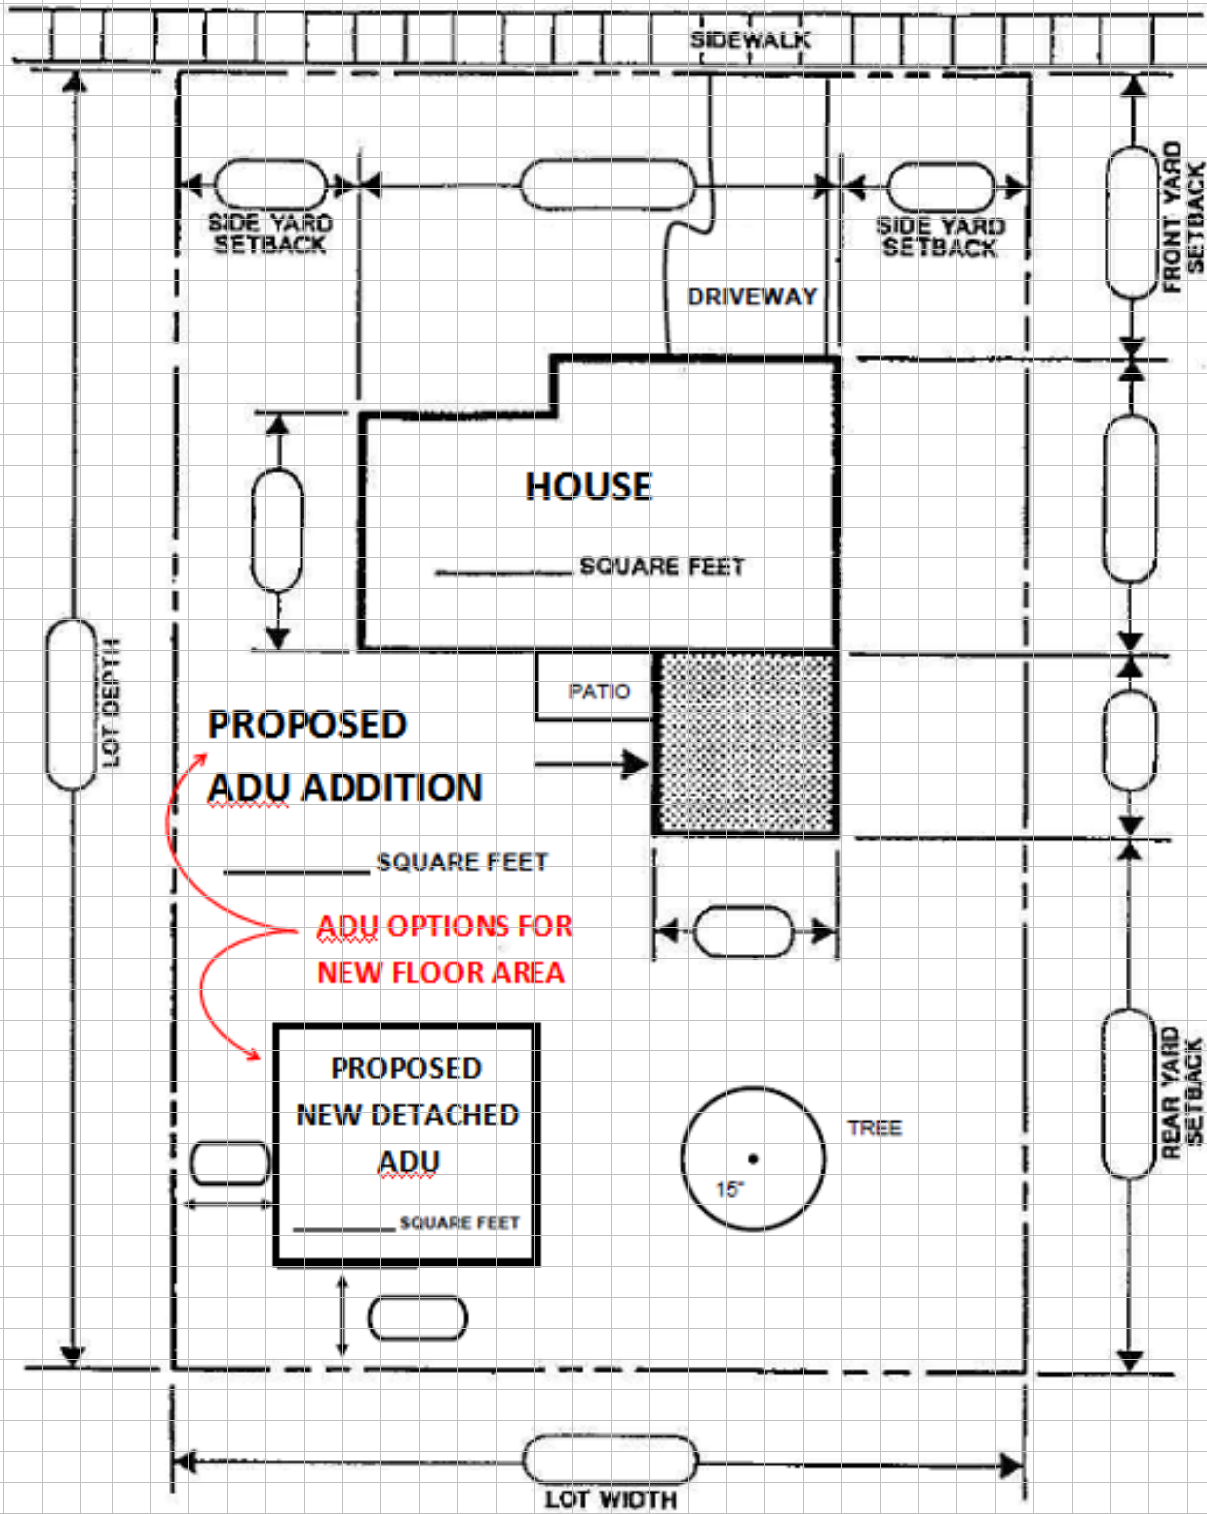

Scale: 1"=30'

**Sketch Your Site Plan**

A large grid of graph paper, consisting of 30 columns and 30 rows of small squares, intended for sketching a site plan. The grid covers most of the page below the header.