


PARCEL 3

GRANGE

SPA

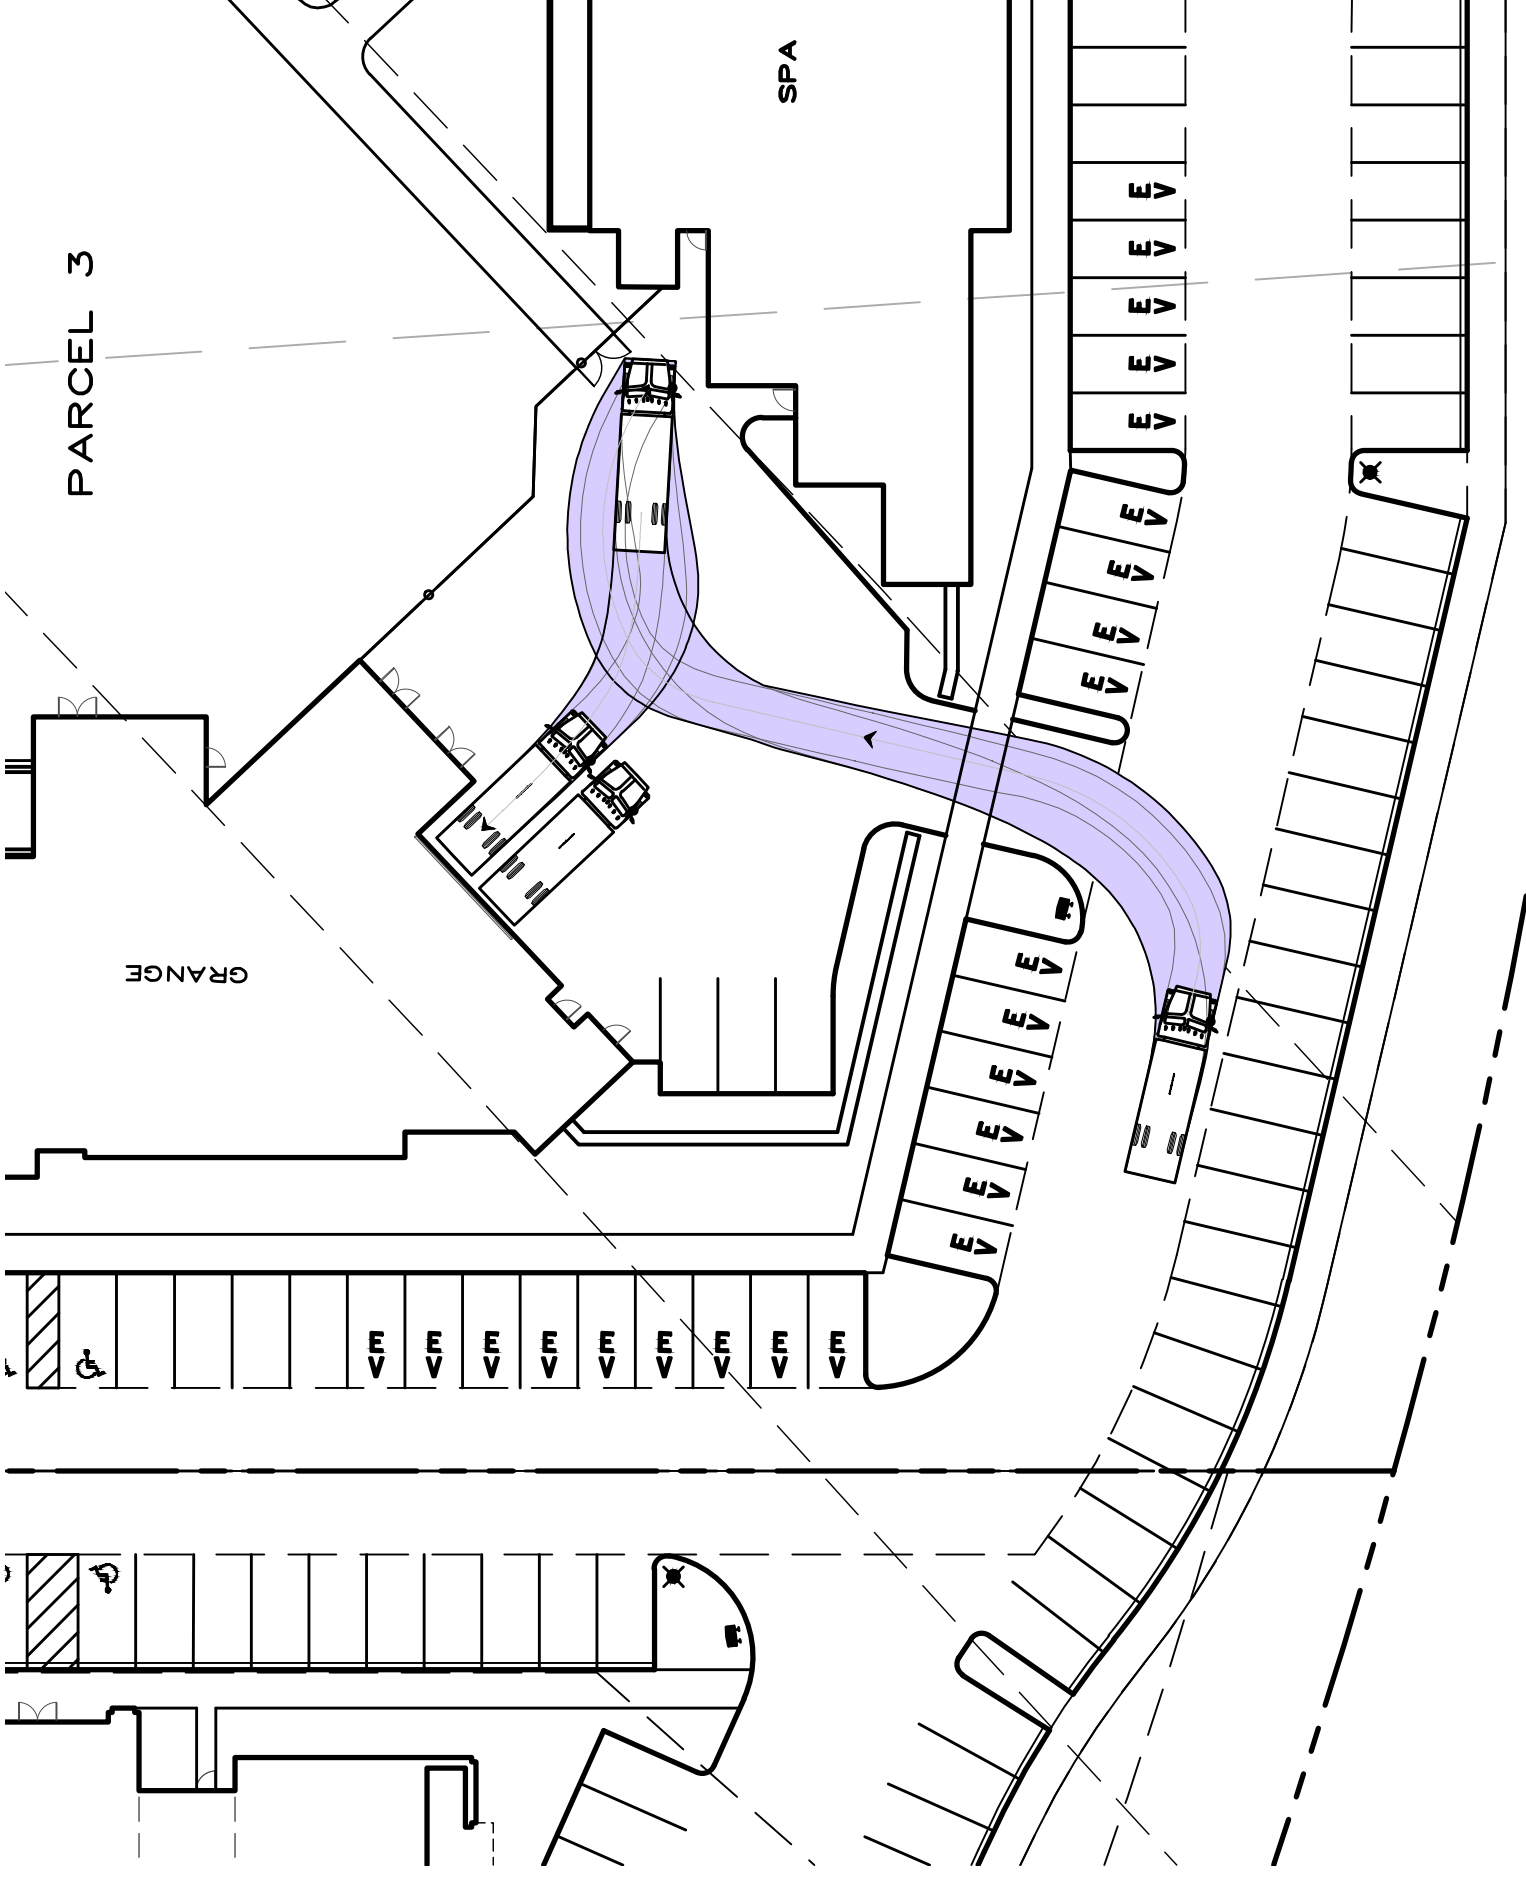

4B Exhibit 4

DELIVERY TRUCK TURNING EXHIBIT
TO HOTEL SERVICE AREA


NORTH VILLAGE

HEALDSBURG, CALIFORNIA


JANUARY 12, 2021

PROJECT No. 2002005.E0

SHEET 1 OF 1

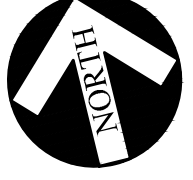

1" = 30'

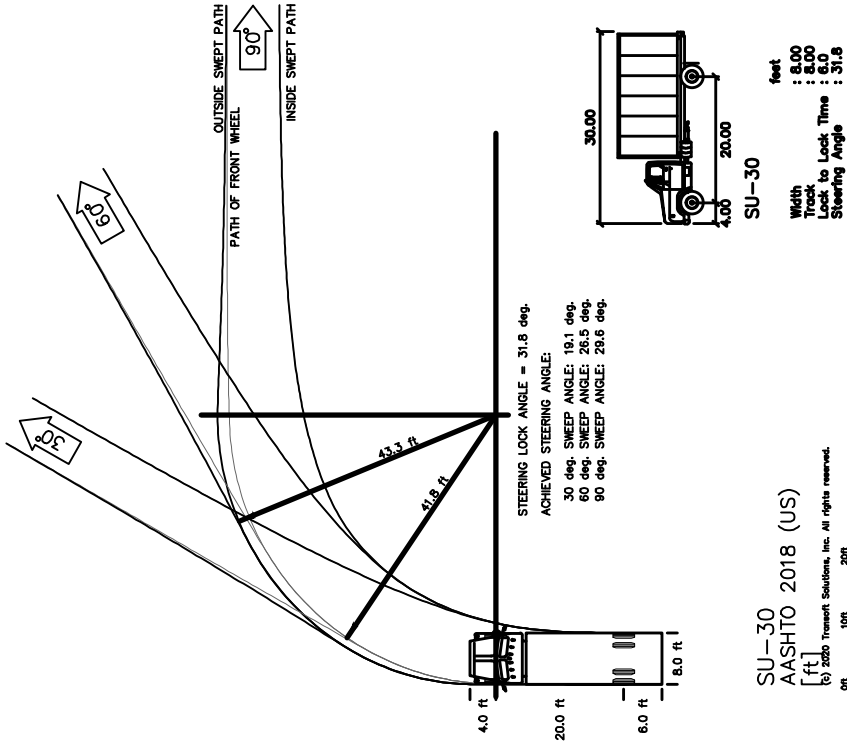

CARLILE • MACY

CIVIL ENGINEERS • URBAN PLANNERS • LAND SURVEYORS • LANDSCAPE ARCHITECTS
15 THIRD STREET, SANTA ROSA, CA 95401
TEL (707) 542-6451 FAX (707) 542-5212