

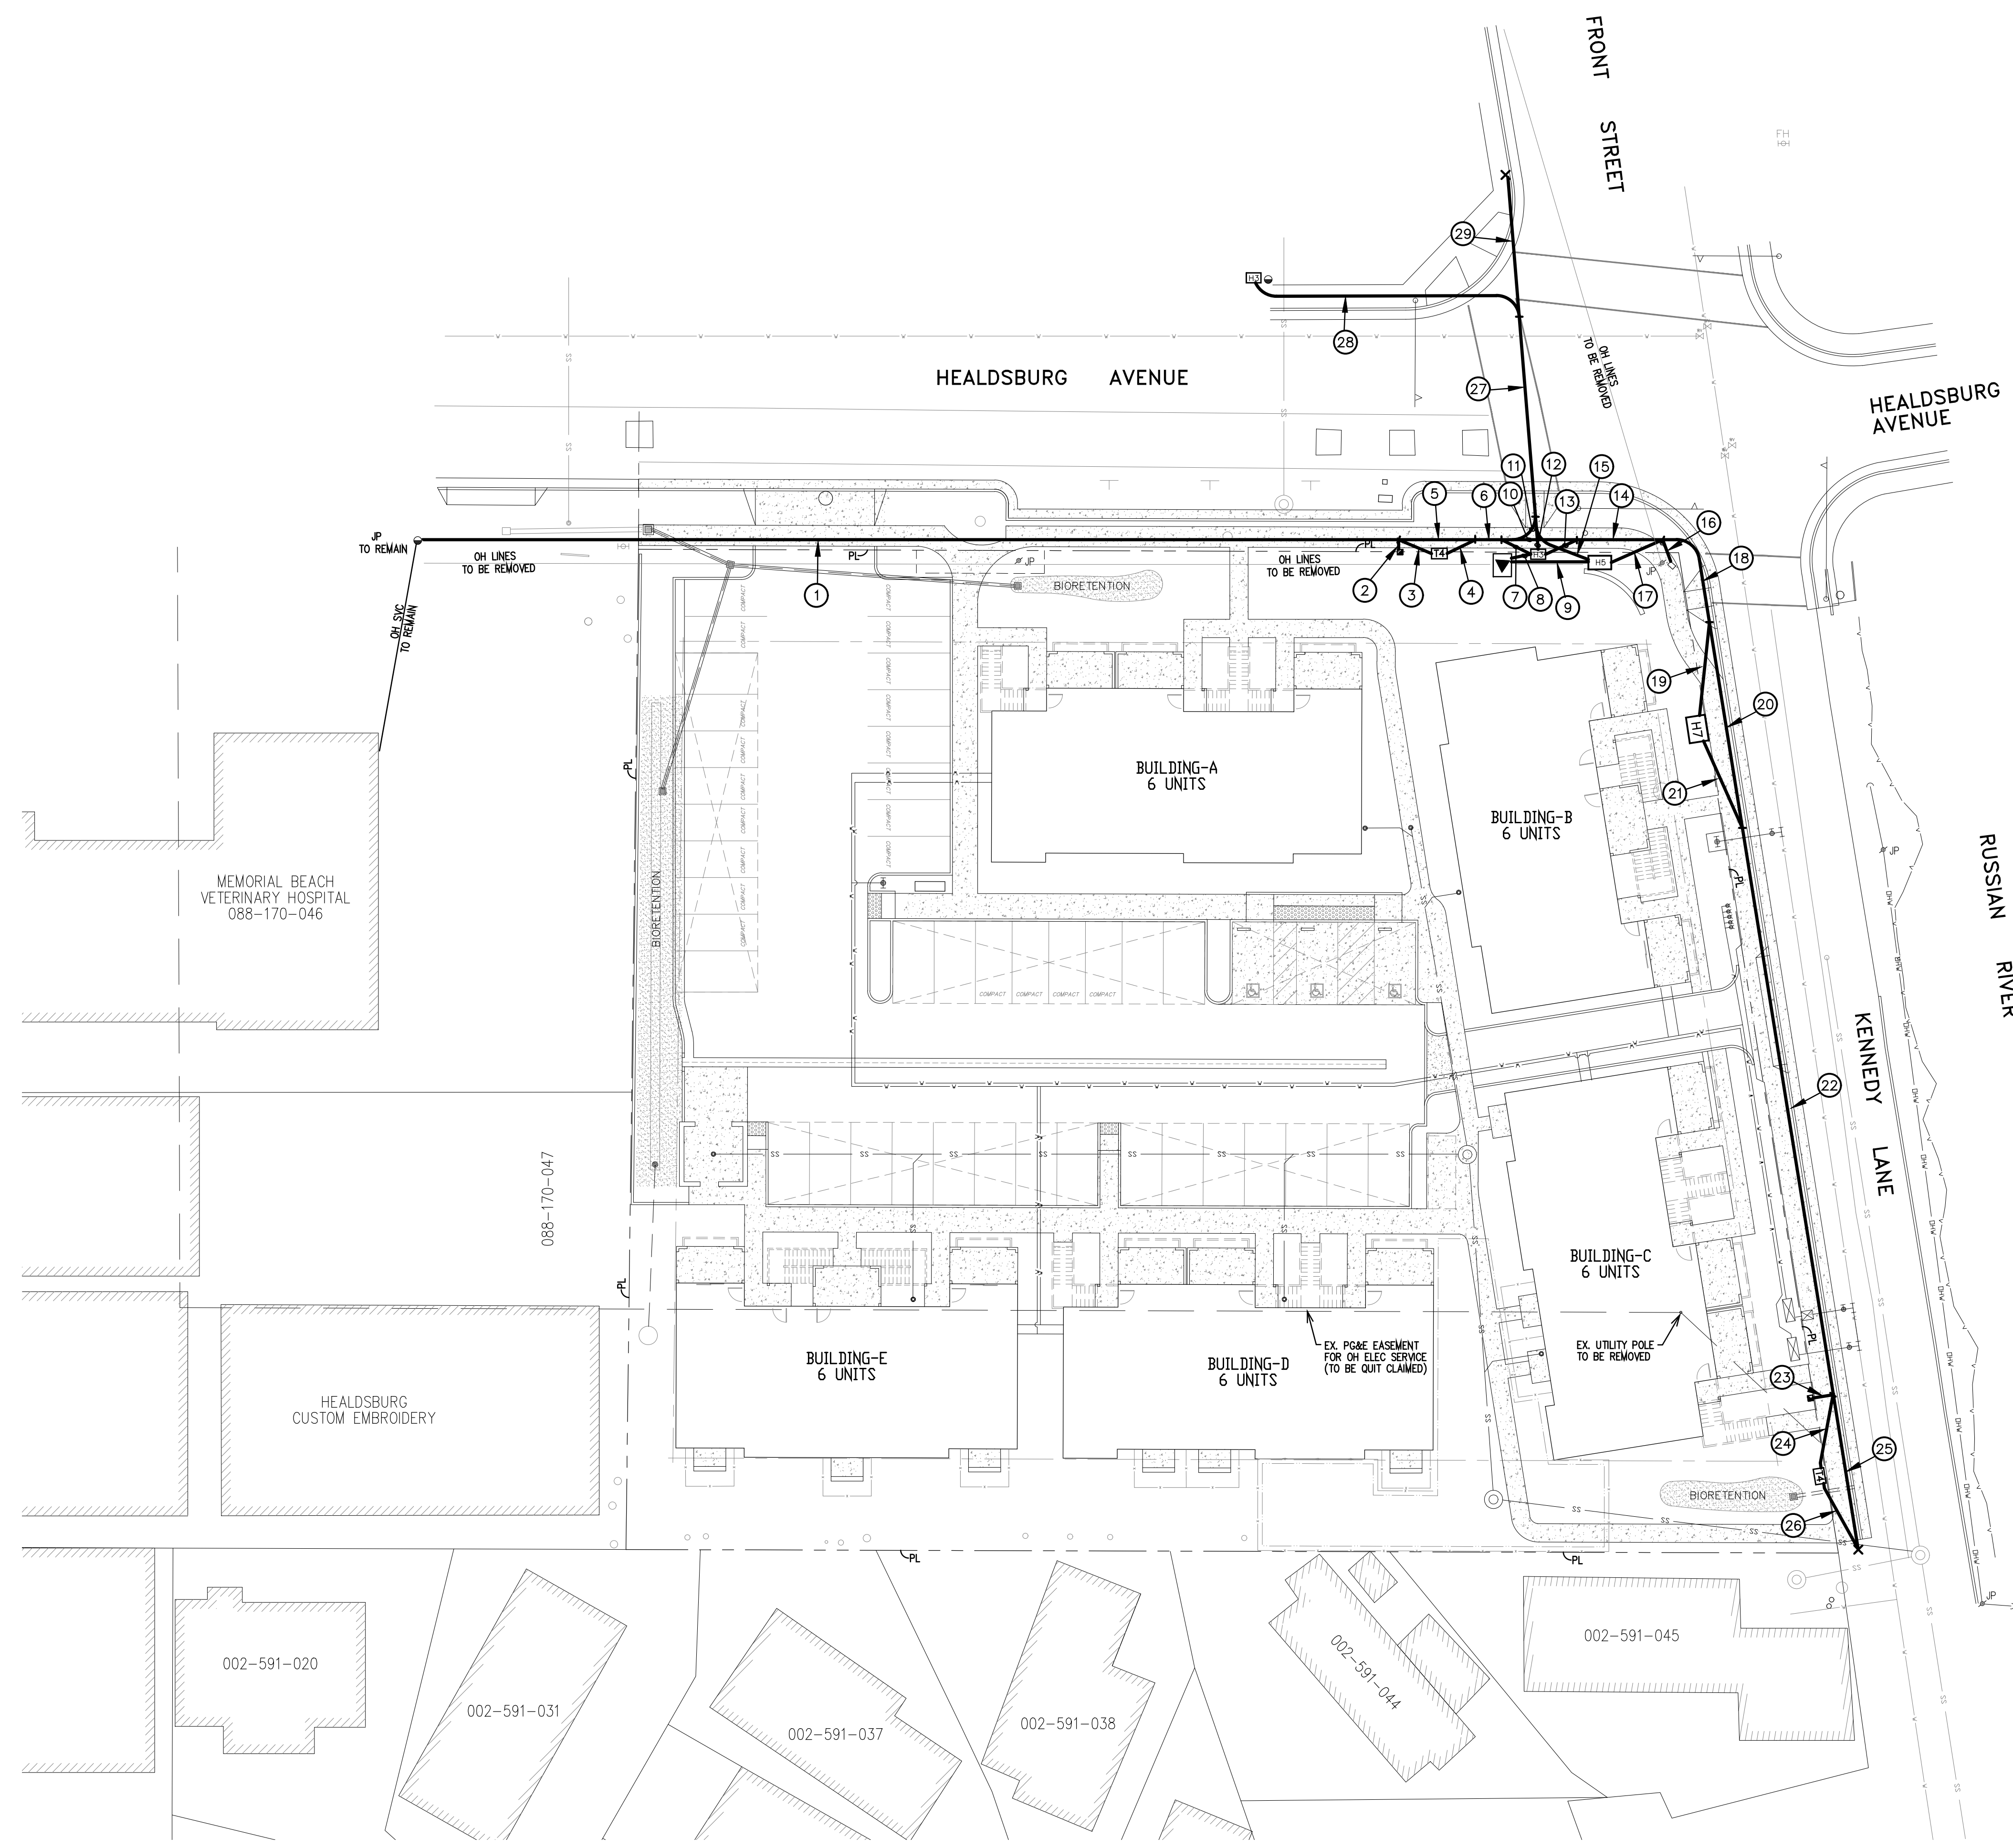


Attachment 6

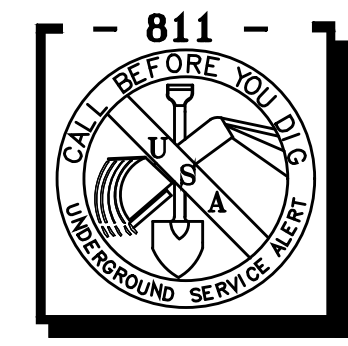

- | | |
|--|--|
| 1 T
18"x47"
214
T=1-4"
S=1-4"
C=1-2" | 16 AA
18"x39"
5'
S=1-4" |
| 2 Z
12"x29"
3'
C=4-2" | 17 P
18"x45"
12'
P=2-4" |
| 3 Y
12"x29"
8'
T=1-4" | 18 D
24"x63"
25'
T=1-4"
P=2-6"
& 2-4"
S=2-4"
C=1-2" |
| 4 Y1
18"x29"
8'
T=3-4" | 19 P1
18"x47"
21'
P=2-6" |
| 5 W
18"x47"
18'
S=1-4"
C=3-2" | 20 D1
24"x61"
45'
T=1-4"
P=2-4"
S=2-4"
C=1-2" |
| 6 T1
24"x56"
6'
T=3-4"
S=1-4"
C=3-2" | 21 P1
18"x47"
21'
P=2-6" |
| 7 AA
18"x39"
7'
S=1-4" | 22 D
24"x63"
125'
T=1-4"
P=2-6"
& 2-4"
S=2-4"
C=1-2" |
| 8 AA
18"x39"
4'
S=1-4" | 23 Z
12"x29"
5'
C=1-3"
& 1-2" |
| 9 P
18"x45"
17'
P=1-4" | 24 Y
12"x29"
17'
T=1-4" |
| 10 CC
12"x29"
16'
T=1-4"
C=1-2" | 25 G
24"x63"
34'
P=2-6"
& 2-4"
S=2-4"
C=1-3" |
| 11 CC
12"x29"
10'
T=2-4"
C=2-2" | 26 Y
12"x29"
17'
T=1-4" |
| 12 AA
18"x39"
7'
S=3-4" | 27 D
24"x63"
44'
T=2-4"
P=2-6"
& 2-4"
S=3-4"
C=2-2" |
| 13 AA
18"x39"
8'
S=3-4" | 28 T
18"x47"
64'
AC=13'
CONC=5"
T=1-4"
S=1-4"
C=1-2" |
| 14 D
24"x63"
19'
T=1-4"
P=2-6"
S=3-4"
C=1-2" | 29 D
24"x63"
31'
AC=14'
CONC=17"
T=1-4"
P=2-6"
& 2-4"
S=2-4"
C=1-2" |
| 15 P
18"x45"
19'
P=2-4" | |

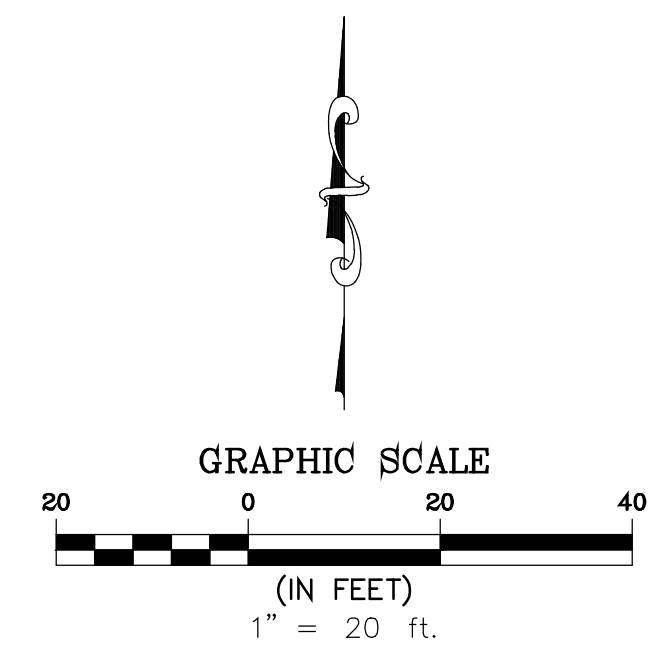

LANDS OF KHE HOLDINGS, LLC 3 HEALDSBURG AVENUE HEALDSBURG, CALIFORNIA		JOINT TRENCH COMPOSITE															
TEL • CATV • ELECT • GAS Underground Technical Services NOR-COAST UTILITY DESIGN, INC. 771 JONI CT. WINDSOR, CA 95402 (707) 888-4492 <small>Joint Trench Design Industrial Districts • Pre-Wire Assessment Districts • Pre-Wire</small>																	
DATE SEPT. 18, 2022 SCALE 1"=20' DRAWN E. KRINSKY CHECKED E. PADILLA SK JOB NO. 221023 DRAWING NUMBER 3 OF 3	REVISIONS <table border="1" style="width: 100%; border-collapse: collapse;"> <thead> <tr> <th style="width: 10%;">NO.</th> <th style="width: 80%;">DESCRIPTION</th> <th style="width: 10%;">DATE</th> <th style="width: 10%;">APPROVED</th> </tr> </thead> <tbody> <tr> <td> </td> <td> </td> <td> </td> <td> </td> </tr> </tbody> </table>	NO.	DESCRIPTION	DATE	APPROVED												
NO.	DESCRIPTION	DATE	APPROVED														

E:\Documents and Settings\SKR\Desktop\DWG\3 Healdsburg Ave. JT 09-01-22 - Standard\3 Healdsburg Ave. JT 09-18-22.dwg, 9/20/2022 1:15:32 PM.
 DWG To PDF.pc3

LANDS OF KHE HOLDINGS, LLC
 APARTMENTS
 HEALDSBURG, CA.
 JOINT TRENCH
BID ITEMS AND DESCRIPTIONS

<u>BID ITEM</u>	<u>DESCRIPTION</u>	<u>QUANTITY</u>	<u>UNIT PRICE</u>	<u>TOTAL</u>
<u>TRENCHING</u>				
INCLUDES EXCAVATION, BACKFILL, COMPACTION, RE-GRADING AND REPAVING AS PER PLANS.				
1	"AA" 18"x39" AVG.	31 LF	\$25.00	\$775.00
2	"CC" 12"x29" AVG.	26 LF	\$21.00	\$546.00
3	"D" 24"x63" AVG. AC=50' & CONC=17'	244 LF	\$137.41	\$33,528.04
4	"D1" 24"x61" AVG.	45 LF	\$42.00	\$1,890.00
5	"G" 24"x63" AVG.	34 LF	\$45.00	\$1,530.00
6	"P" 18"x45" AVG.	48 LF	\$27.00	\$1,296.00
7	"P1" 18"x47" AVG.	42 LF	\$28.00	\$1,176.00
8	"T" 18"x47" AVG. AC=13' & CONC=5'	278 LF	\$48.95	\$13,608.10
9	"T1" 24"x56" AVG.	6 LF	\$40.00	\$240.00
10	"W" 18"x47" AVG.	18 LF	\$28.00	\$504.00
11	"Y" 12"x29" AVG.	42 LF	\$21.00	\$882.00
12	"Y1" 18"x29" AVG.	8 LF	\$23.00	\$184.00
13	"Z" 12"x29" AVG.	8 LF	\$21.00	\$168.00
	SUB-TOTAL	830 LF		\$56,327.14
<u>ELECTRIC VAULT AND BOXES (excavate only)</u>				
14	4'6"x8'6"x6'0"D I.D. PRIMAY VAULT	1 EA	\$1,500.00	\$1,500.00
15	60"x62"x18"D I.D. TRANSFORMER PAD	1 EA	\$1,020.00	\$1,020.00
16	3'0"x5'0"x3'6"D I.D. PRIMAY VAULT	1 EA	\$1,200.00	\$1,200.00
17	24"x36"x18"D I.D. SECONDARY BOX	1 EA	\$420.00	\$420.00
<u>TELEPHONE BOX (excavate only)</u>				
18	30"x48"x36"D I.D. TELEPHONE BOX	4 EA	\$960.00	\$3,840.00
<u>CATV BOXES AND PEDESTALS (excavate only)</u>				
19	17"x30"x18"D I.D. TV BOX	3 EA	\$390.00	\$1,170.00

LANDS OF KHE HOLDINGS, LLC
 APARTMENTS
 HEALDSBURG, CA.
 JOINT TRENCH
BID ITEMS AND DESCRIPTIONS

<u>BID ITEM</u>	<u>DESCRIPTION</u>	<u>QUANTITY</u>	<u>UNIT PRICE</u>	<u>TOTAL</u>
	INSTALLATION INCLUDES FURNISH AND PLACING ALL MATERIALS LISTED BELOW TO UTILITY COMPANIES SPECS.			
	<u>ELECTRIC VAULT AND BOXES (furn & pl only)</u>			
20	4'6"x8'6"x6'0"D I.D. PRIMAY VAULT PN 285-180-00025	1 EA	<u>\$9,500.00</u>	<u>\$9,500.00</u>
21	60"x62"x18"D I.D. TRANSFORMER PAD PN 285-999-00038	1 EA	<u>\$2,400.00</u>	<u>\$2,400.00</u>
22	3'0"x5'0"x3'6"D I.D. PRIMAY VAULT PN 285-180-00026	1 EA	<u>\$6,600.00</u>	<u>\$6,600.00</u>
23	24"x36"x18"D I.D. SECONDARY BOX PN 285-180-00012	1 EA	<u>\$660.00</u>	<u>\$660.00</u>
	<u>ELECTRIC BOX LIDS (furn & pl only)</u>			
24	24"x36" SECONDARY BOX LID PN 285-180-00013	1 EA	<u>\$330.00</u>	<u>\$330.00</u>
	<u>TELEPHONE BOX (furn & pl only)</u>			
25	30"x48"x36"D I.D. TELEPHONE BOX CODE: PTS-3048	4 EA	<u>\$1,800.00</u>	<u>\$7,200.00</u>
	<u>CATV BOXES (furn & pl only)</u>			
26	17"x30"x18"D I.D. TV BOX CODE: B-36	3 EA	<u>\$540.00</u>	<u>\$1,620.00</u>

LANDS OF KHE HOLDINGS, LLC
 APARTMENTS
 HEALDSBURG, CA.
 JOINT TRENCH
 BID ITEMS AND DESCRIPTIONS

<u>BID ITEM</u>	<u>DESCRIPTION</u>	<u>QUANTITY</u>	<u>UNIT PRICE</u>	<u>TOTAL</u>
	INSTALLATION INCLUDES FURNISH AND PLACING ALL MATERIALS LISTED BELOW TO UTILITY COMPANIES SPECS.			
	<u>CONDUIT (furn & pl)</u>			
27	ELECTRIC 6" DUCT PN 285-110-00002	640 LF	<u>\$10.50</u>	<u>\$6,720.00</u>
28	ELECTRIC 4" DUCT PN 285-110-00003	1759 LF	<u>\$7.50</u>	<u>\$13,192.50</u>
29	TELEPHONE 4" DUCT CODE: PTS 77 TYPE C OR SCH 40	731 LF	<u>\$7.14</u>	<u>\$5,219.34</u>
30	CATV 3" DUCT SCH-40	39 LF	<u>\$6.00</u>	<u>\$234.00</u>
31	CATV 2" DUCT SCH-40	736 LF	<u>\$4.00</u>	<u>\$2,944.00</u>
	<u>HEALDSBURG ELECTRIC FEE</u>			
32	ELECTRIC EQUIPMENT (TRANSFORMER AND CABLES + REMOVAL.	726 LF	<u>\$250.00</u>	<u>\$181,500.00</u>
	<u>AT&T FEE</u>			
33	TELEPHONE (CABLES INSTALL AND REMOVAL.	649 LF	<u>\$100.00</u>	<u>\$64,900.00</u>
	<u>COMCAST FEE</u>			
34	CATV (CABLES INSTALL AND REMOVAL.	659 LF	<u>\$10.00</u>	<u>\$6,590.00</u>
			GRAND TOTAL	<u>\$431,414.12</u>